


PODÉLNÁ VÝZTUŽ S<sub>R10</sub> 8 X 9,0 M  
TŘÍNKY S<sub>R10</sub> (600/150) PO 0,2 M

Technical drawing of a rectangular plate with a central slot. The plate has a total width of 250 and a total height of 20. The central slot has a width of 60 and a height of 750. The plate features chamfers (ZKOSEŇ) on the top corners, specified as 100/100 on the left and 20/20 on the right. A dimension of <4% is indicated for the chamfer angle. The drawing is labeled with dimensions and chamfer specifications in red text.

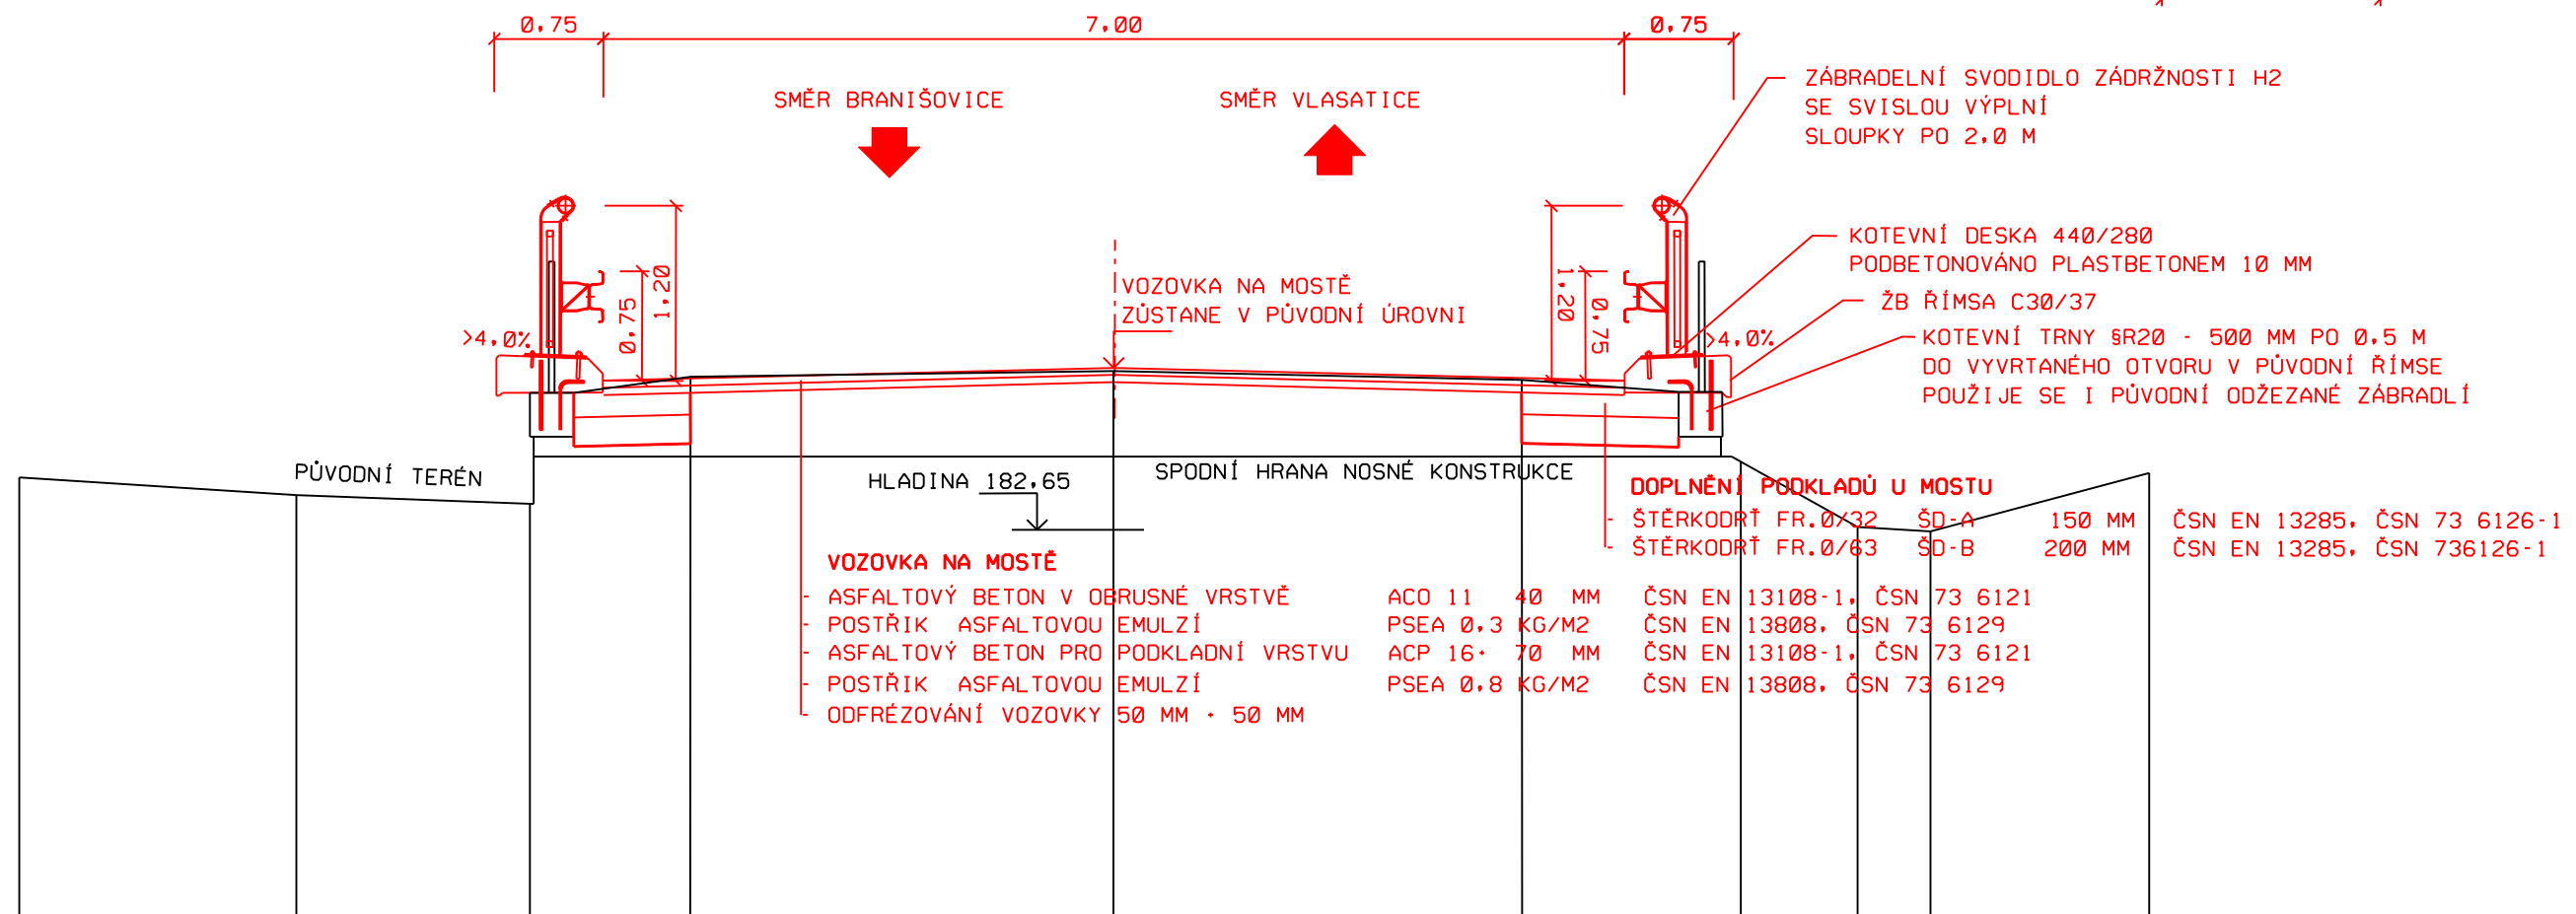

POZNÁMKA:  
DETAILY OSAZENÍ SVODIDLA ZSNH4/H2 - VIZ TP167

SOUŘADNÝ SYSTÉM S-JTSK VÝŠKOVÝ SYSTÉM B.P.V.  
VEŠKERÉ PODZEMNÍ INŽENÝRSKÉ SÍTĚ JE TŘEBA PŘED ZAHÁJENÍM PRACÍ VYTÝČIT JEJICH SPRÁVCI

ZMĚNA	0	PROVEDL	DATUM	
ZODPOVĚDNÝ PROJEKTANT		VYPRACOVAL		SILNIČNÍ A MOSTNÍ INŽENÝRSTVÍ S. R. O. RUDOLECKÉHO 25, 669 02 ZNOJMO TEL/FAX: 515 260 839 M: 603 325 894 IČ: 27699927 DIČ: CZ27699927
ING. LIBOR PIVNÍČKA		MIROSLAVA ZEDNÍKOVÁ		
INVESTOR SPRÁVA A ÚDRŽBA SILNIC JIHOMORAVSKÉHO KRAJE, PŘÍSPĚVKOVÁ ORGANIZACE KRAJE, ŽEROTÍNNOVO NÁMĚSTÍ 449/3, 602 00 BRNO				
AKCE				
II/396 BRANIŠOVICE - VLASATICE				
PŘÍLOHA ŘEZ NA MOSTĚ EV.Č. 396-012				
KRAJ		JIHOMORAVSKÝ		
DATUM		BŘEZEN 2022		
STUPEŇ		PDPŠ		
FORMÁT		2 A4		
MĚŘÍTKO		1:50		
ČÍSLO PŘÍLOHY		ČÍSLO PARÉ		
D.1.1.2D				