


HLAVNÍ TRASA TKEZ, hl. 0,3-0,6m, V KOLEJISTI TK1 0,2-0,5m

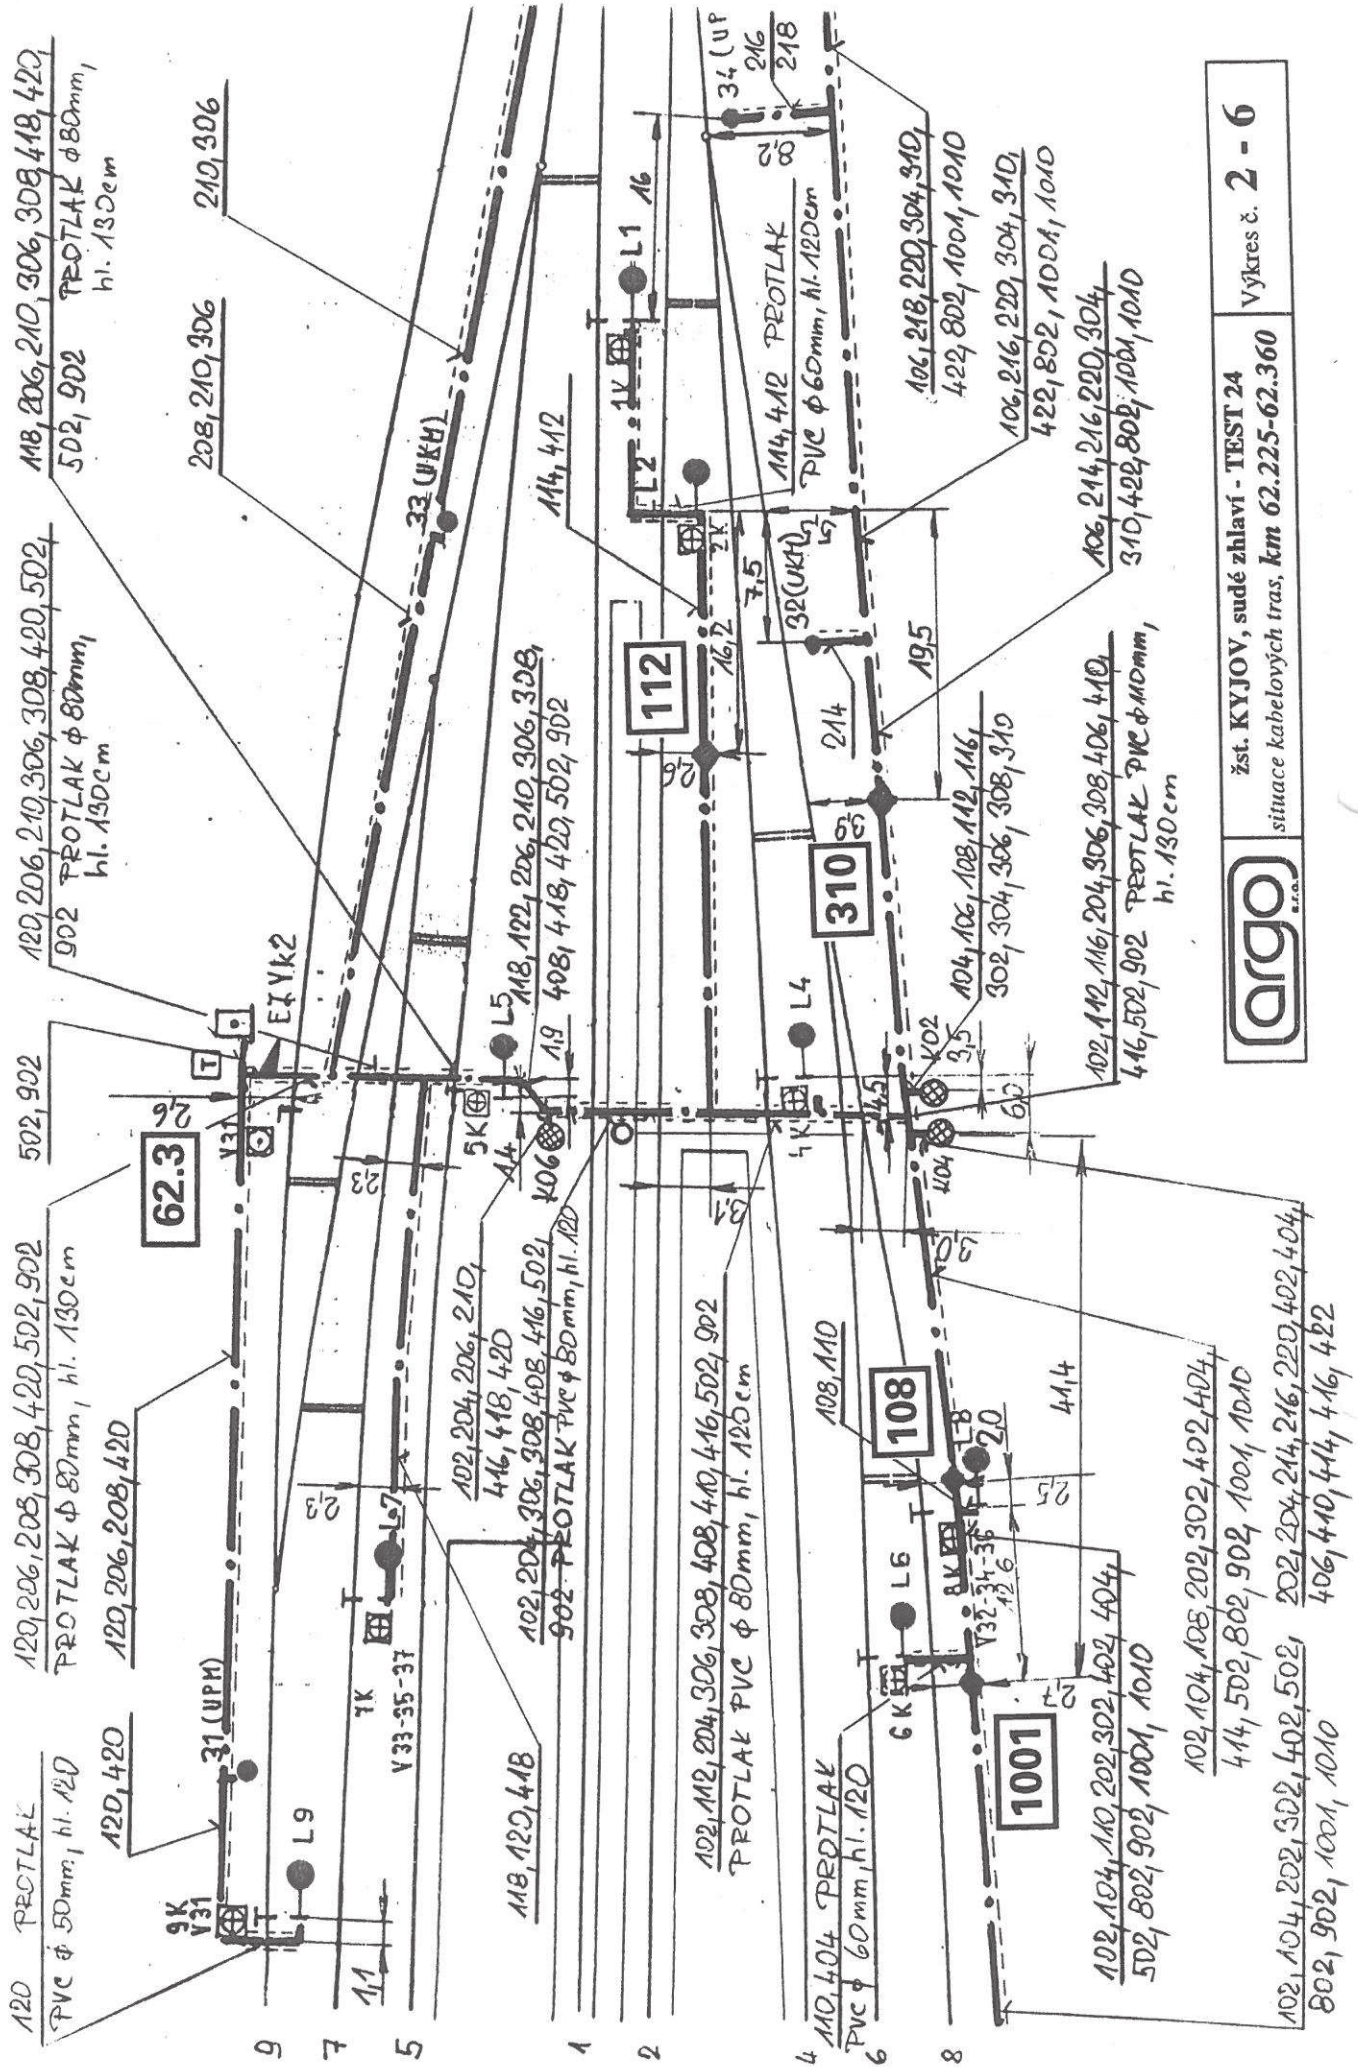

žst. KYJOV, sudé zhlaví - TEST 24
situace kabelových tras, km 62.225-62.360

62.5

62.4

301, 804, 893, 1001, 1010,
895


804, 893, 1001, 1010,
895

831, 833, 835, 851, 853
855, 871, 873, 891, 893, 895

102, 104, 202, 302, 402, 502,
802, 902, 1001, 1010

102, 104, 202, 301, 302, 402, 502, 802, 804, 831,
833, 835, 851, 853, 855, 871, 873, 891, 902

PROTLAK TUC 10mm,
hl. 113m

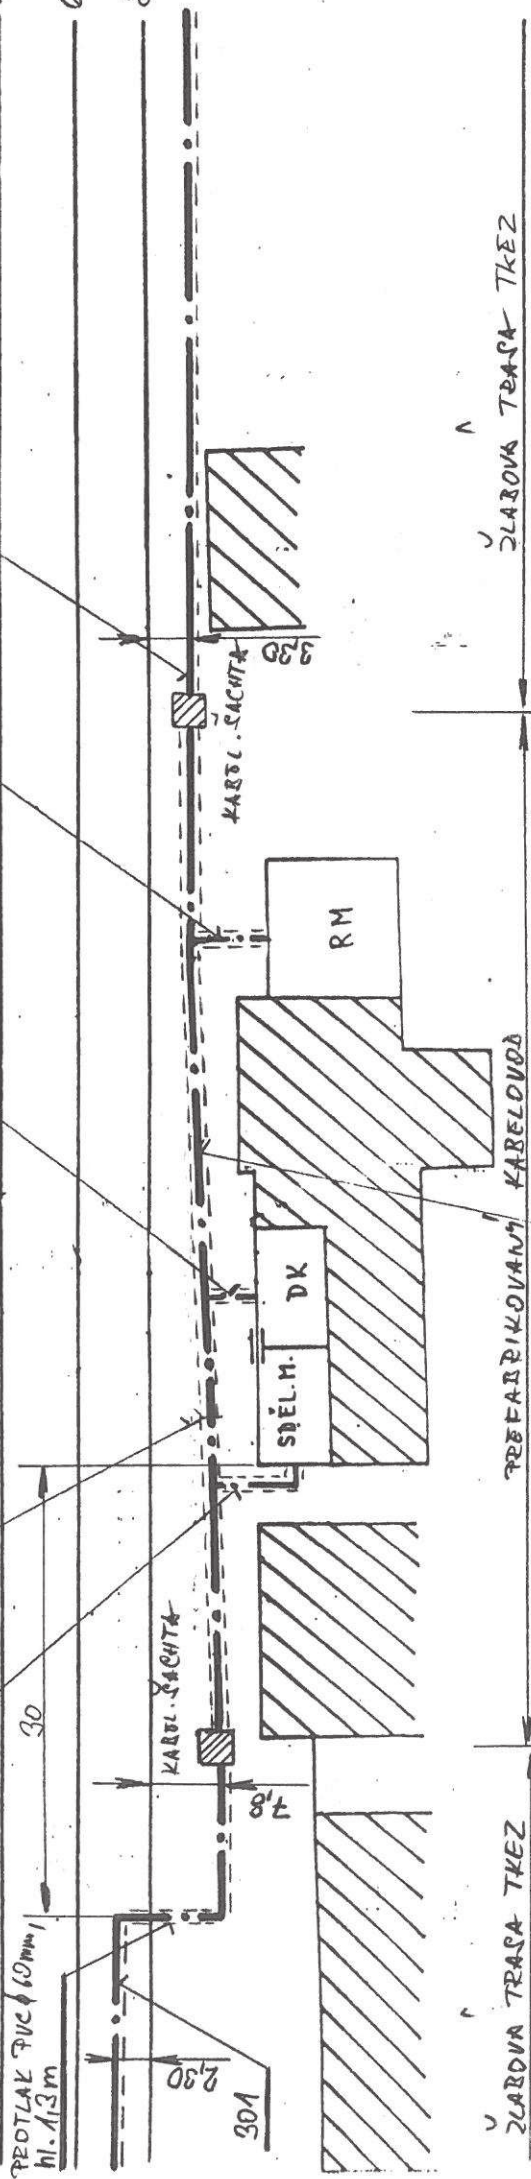

301, 804, 831, 833, 835, 851, 853, 855
871, 873, 891, 1001, 1010

žst. KYJOV, sudé zhlaví - TEST 24
situace kabelových tras, km 62.360-62.500



Výkres č. 2 - 5