

PROPUST 1 V km 0,004755 - DN 600

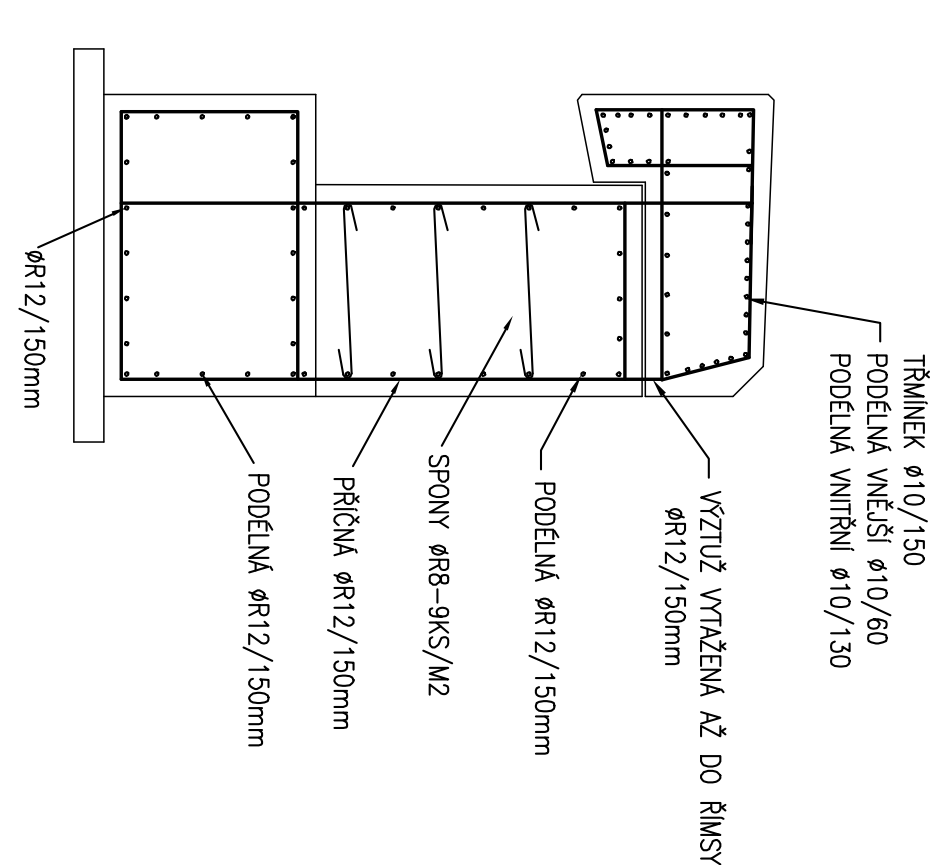
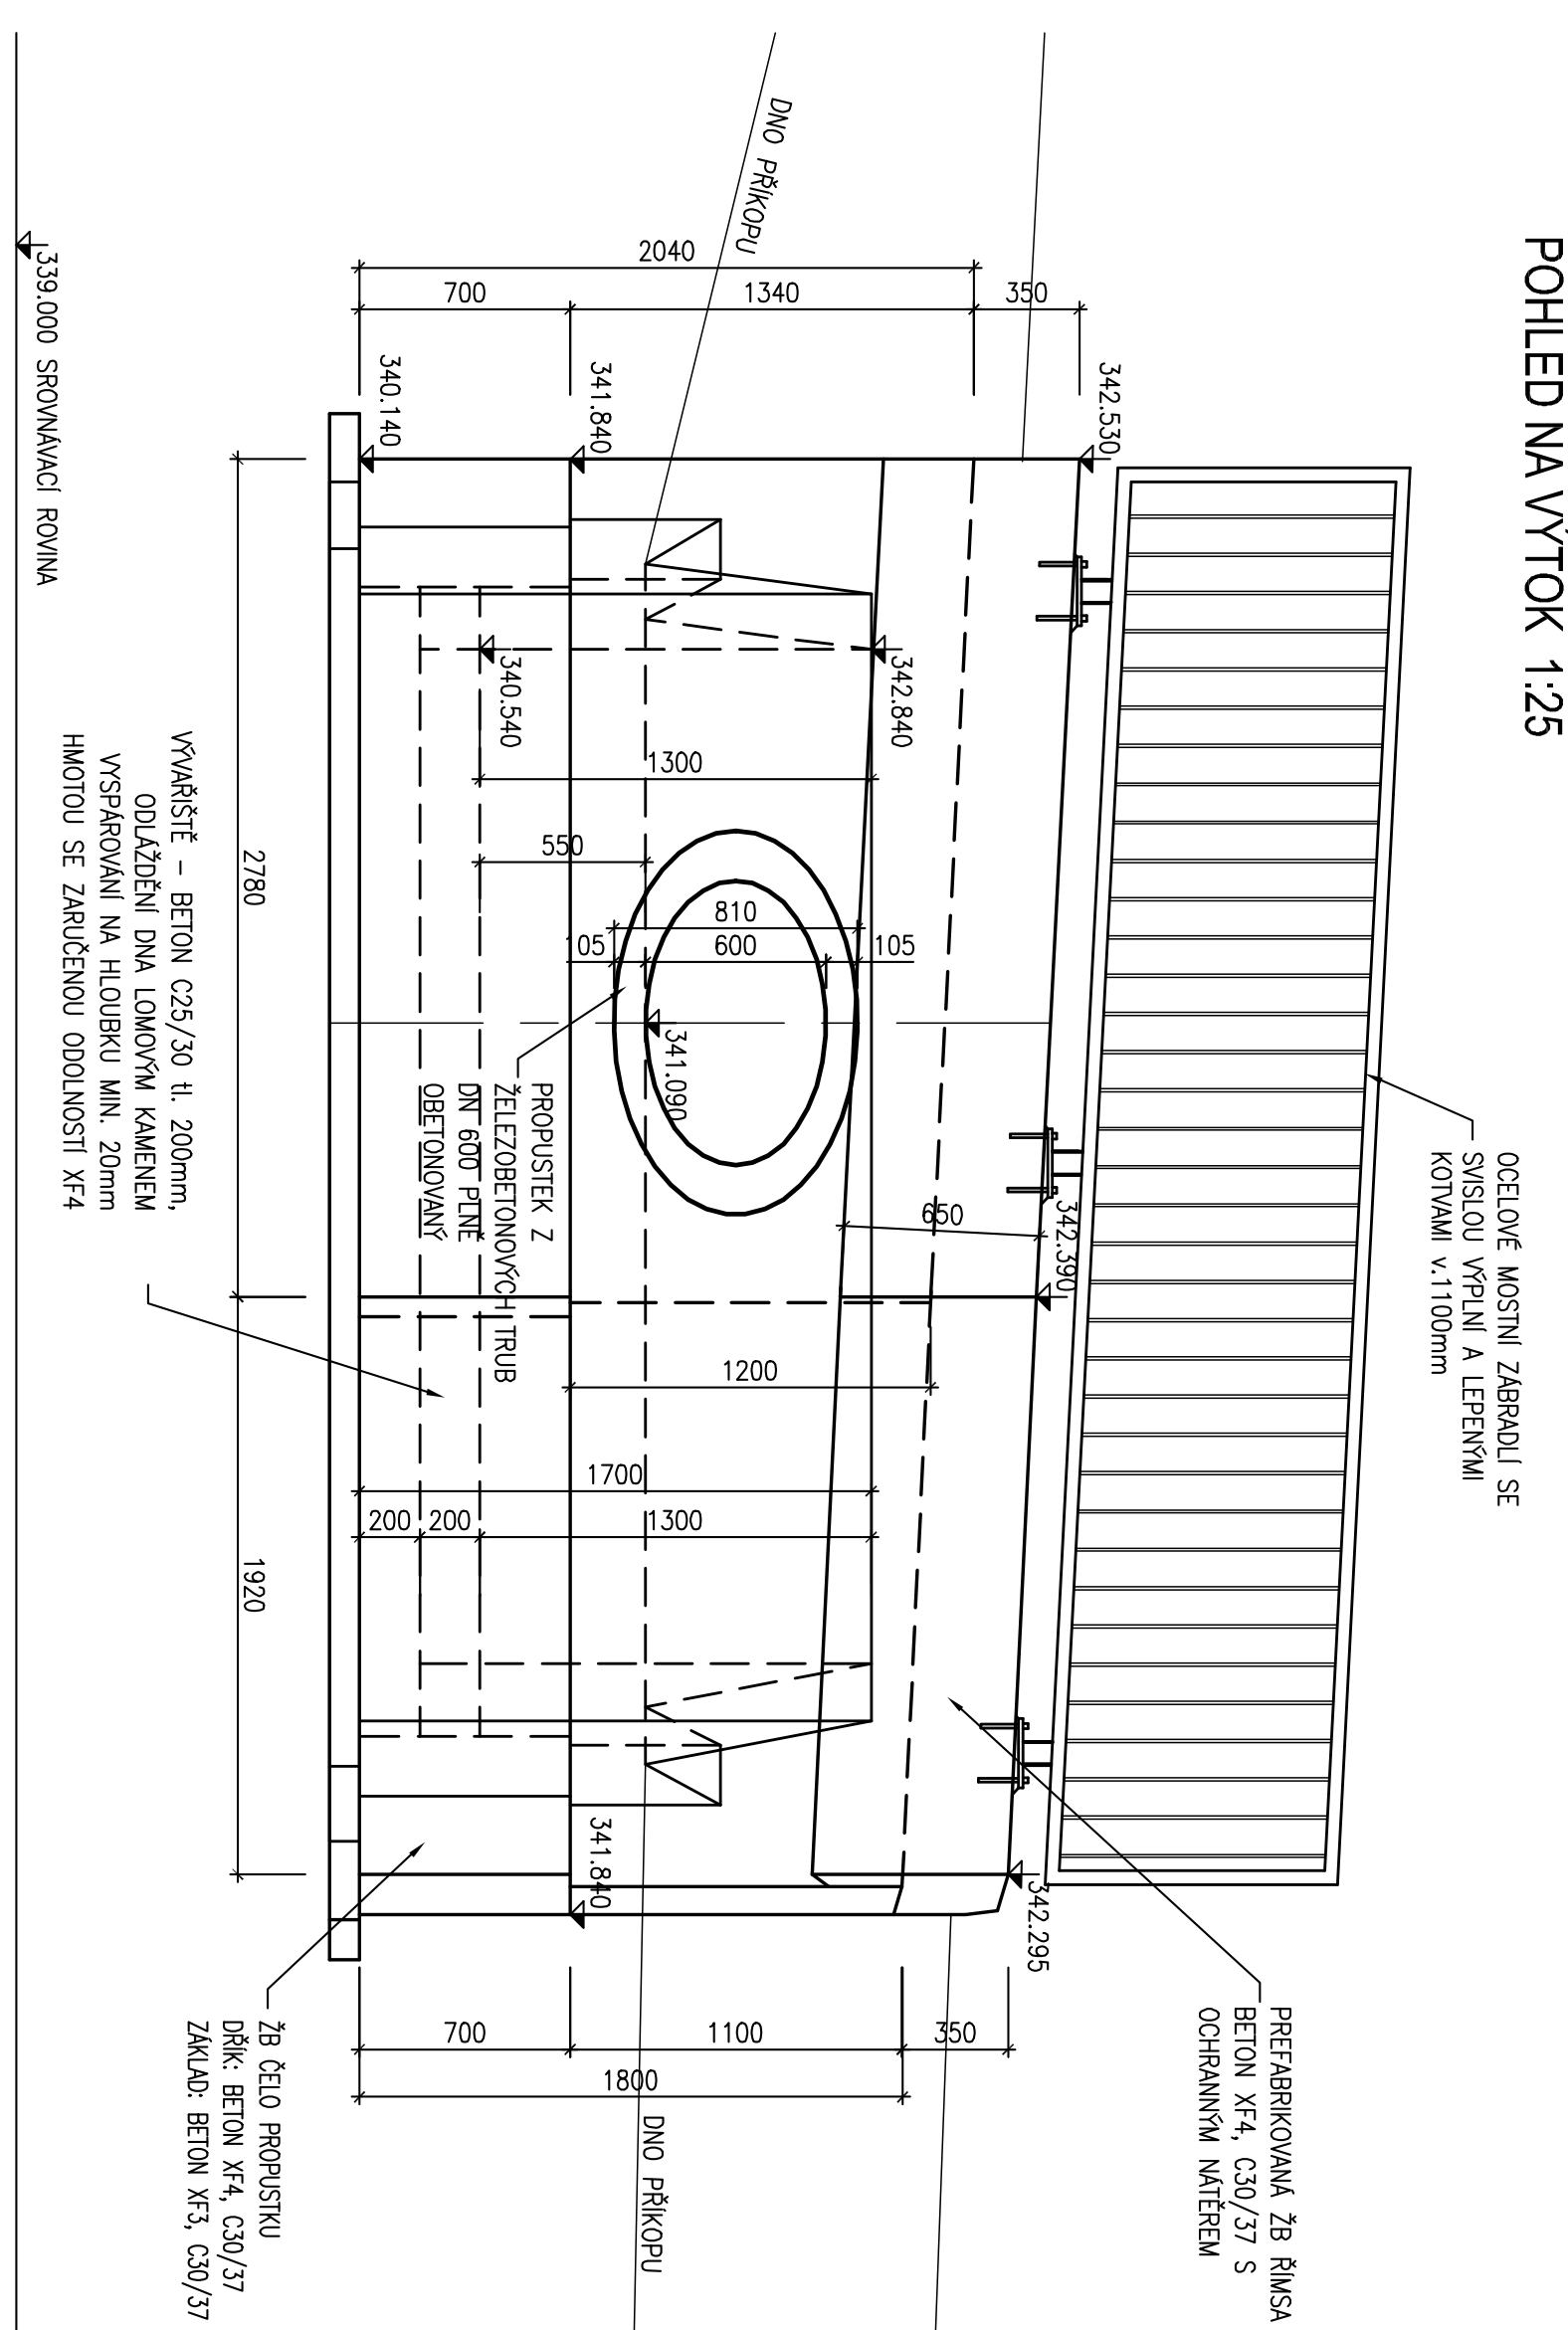
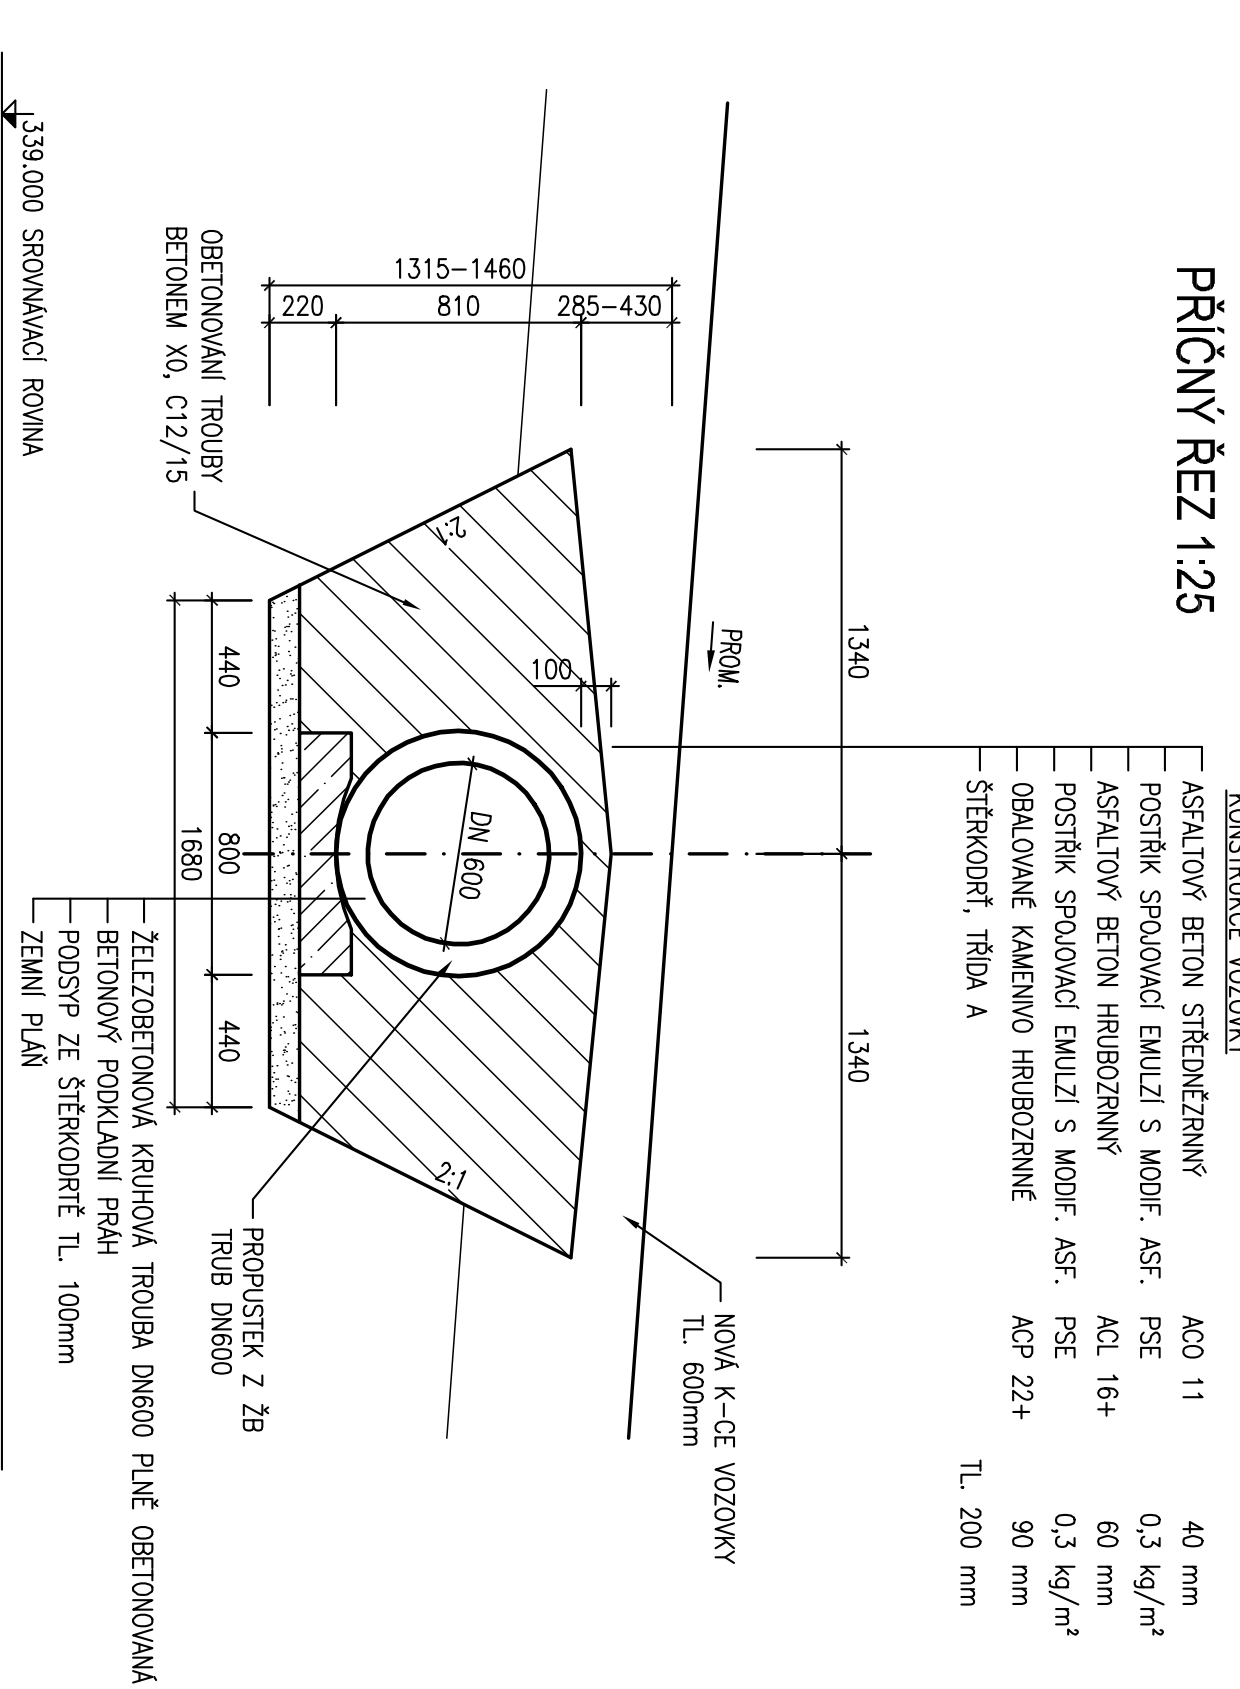
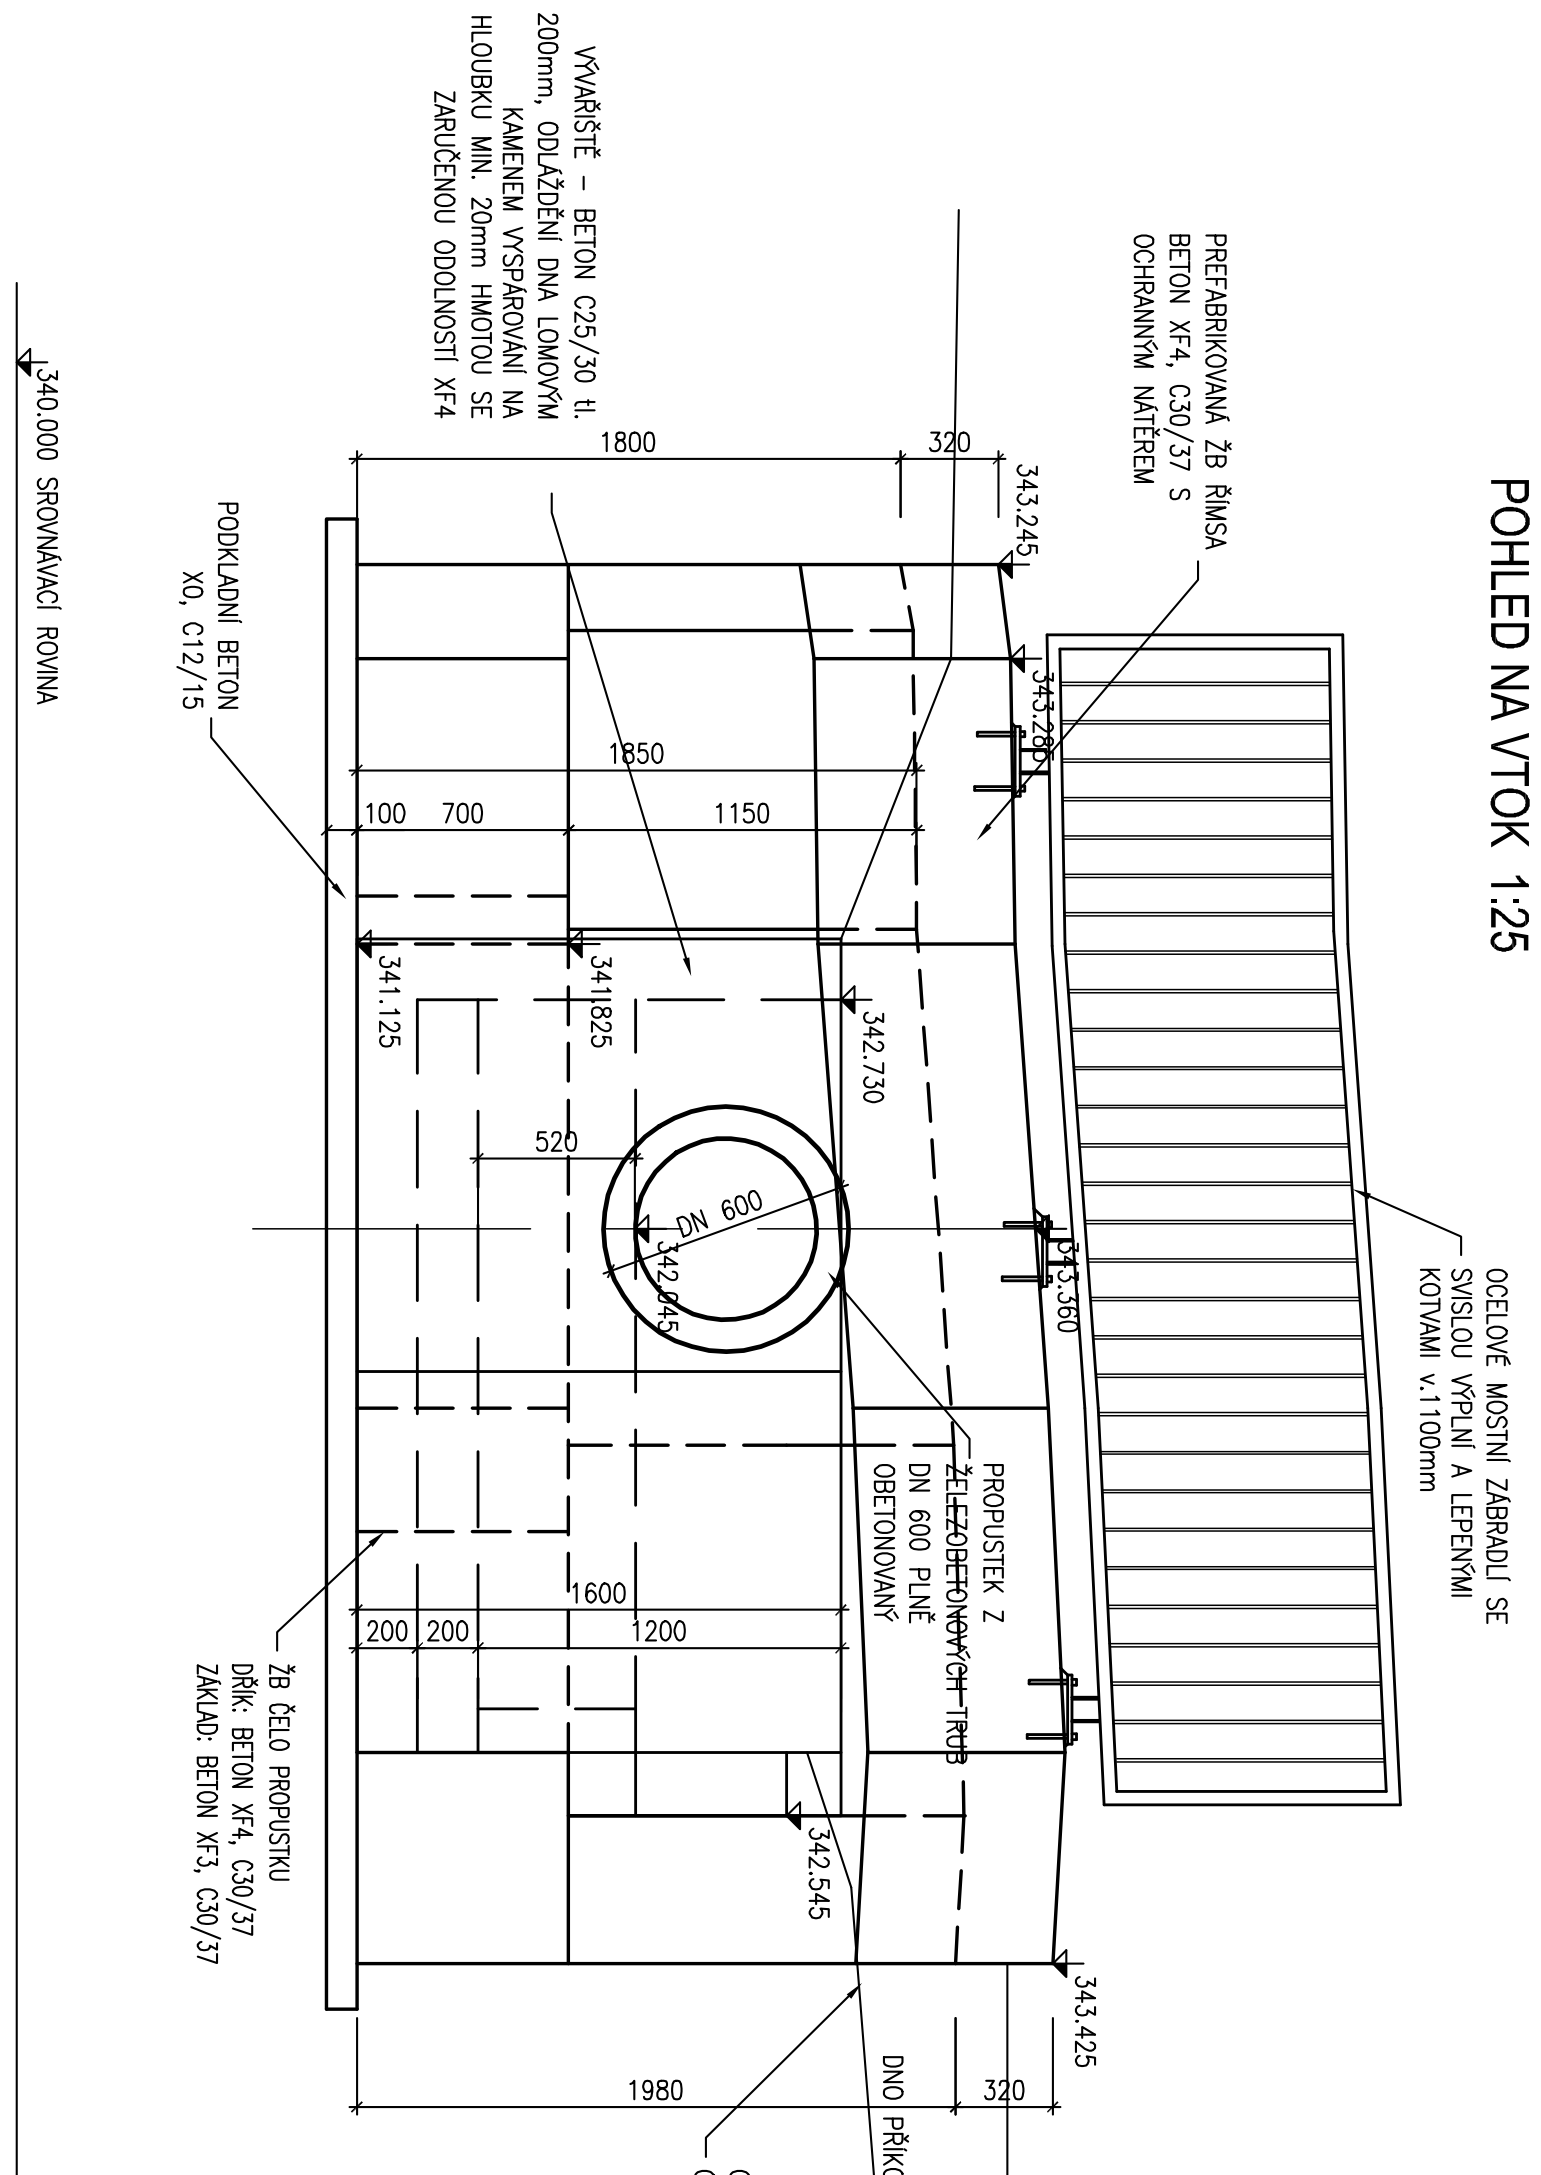
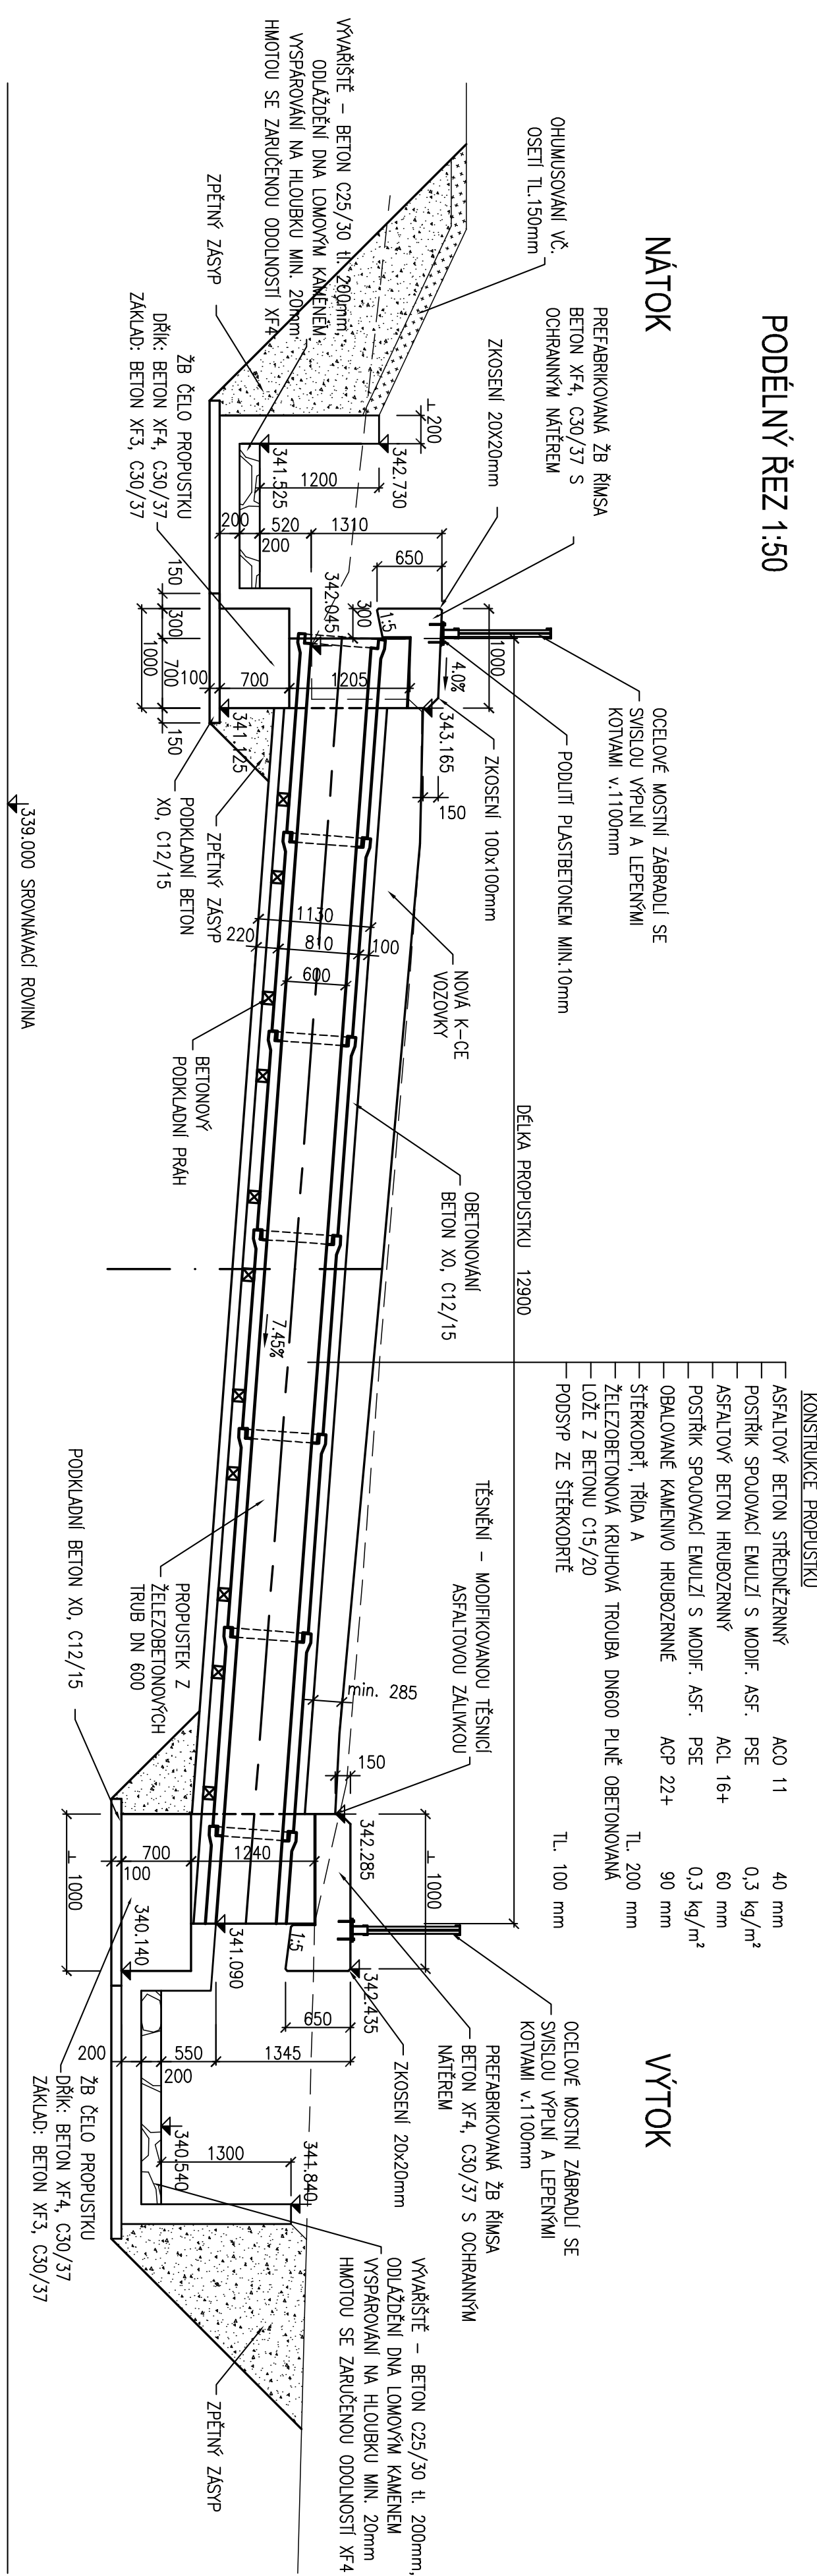
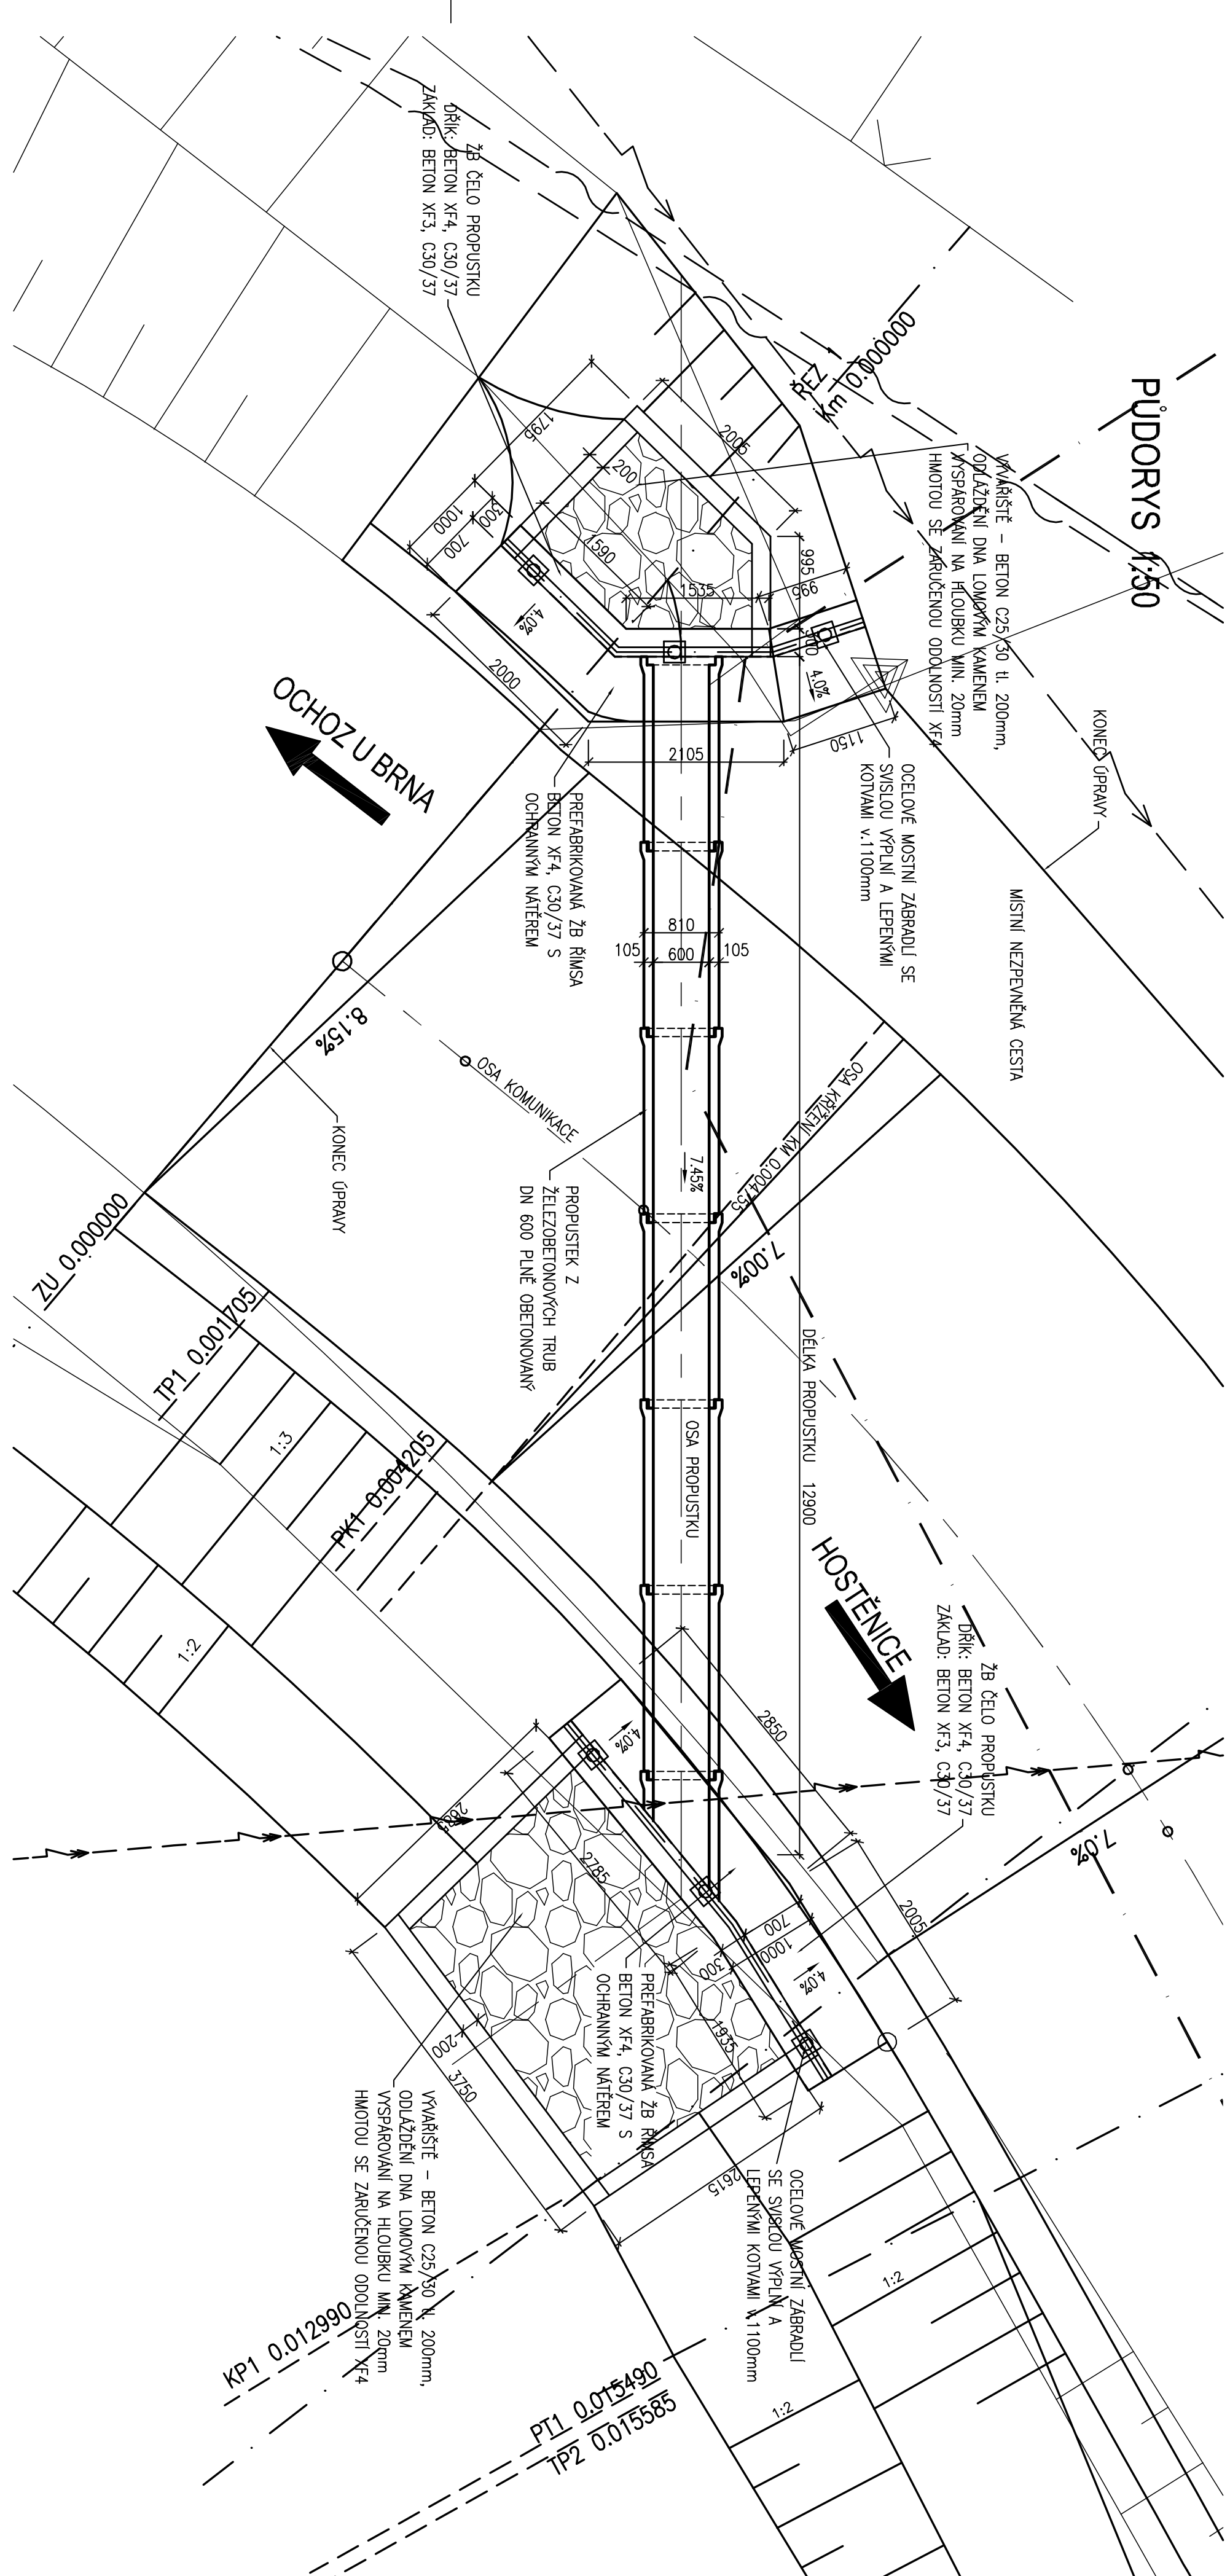


SCHÉMA VÝZTUŽE 1:25

[illegible]