



ŘEZ 1 m 0.00 1:50

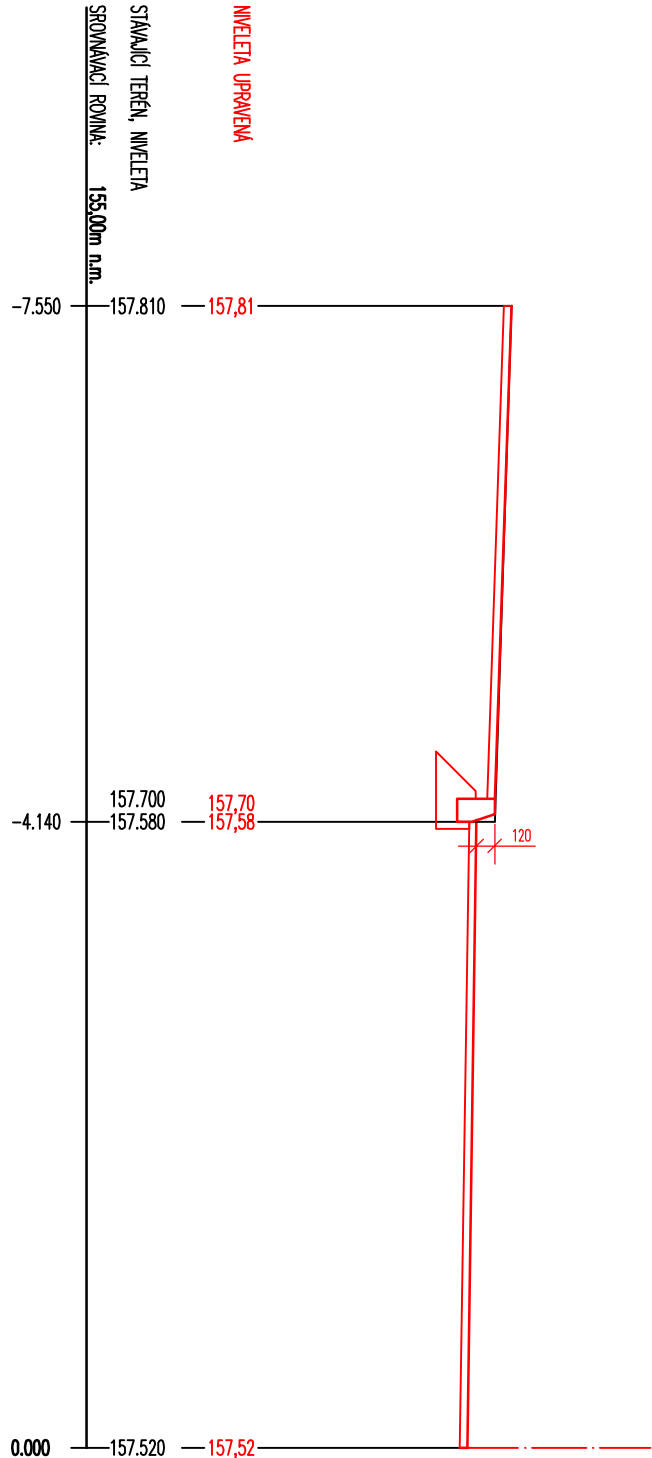

ŘEZ 2 m 11,50 1:50

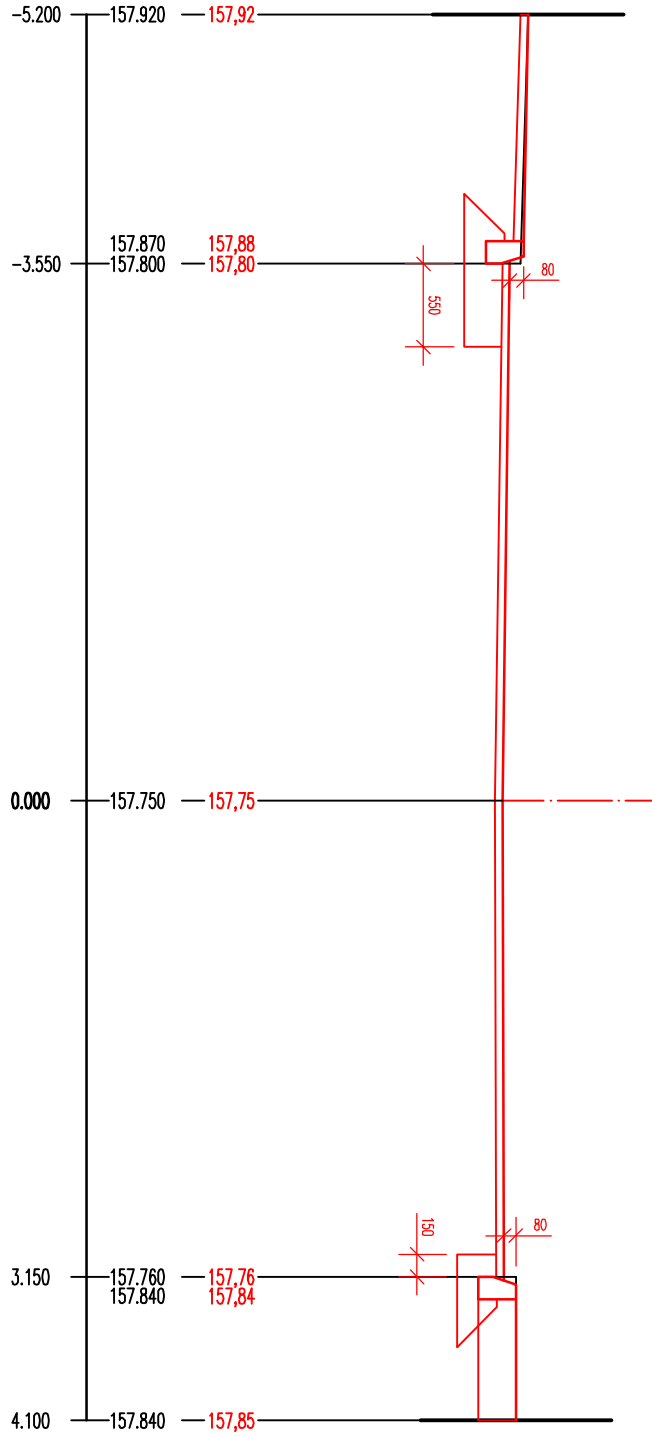

ŘEZ 3 m 22,20 1:50

