




DETAIL D10 - NAVRHOVANÝ STAV

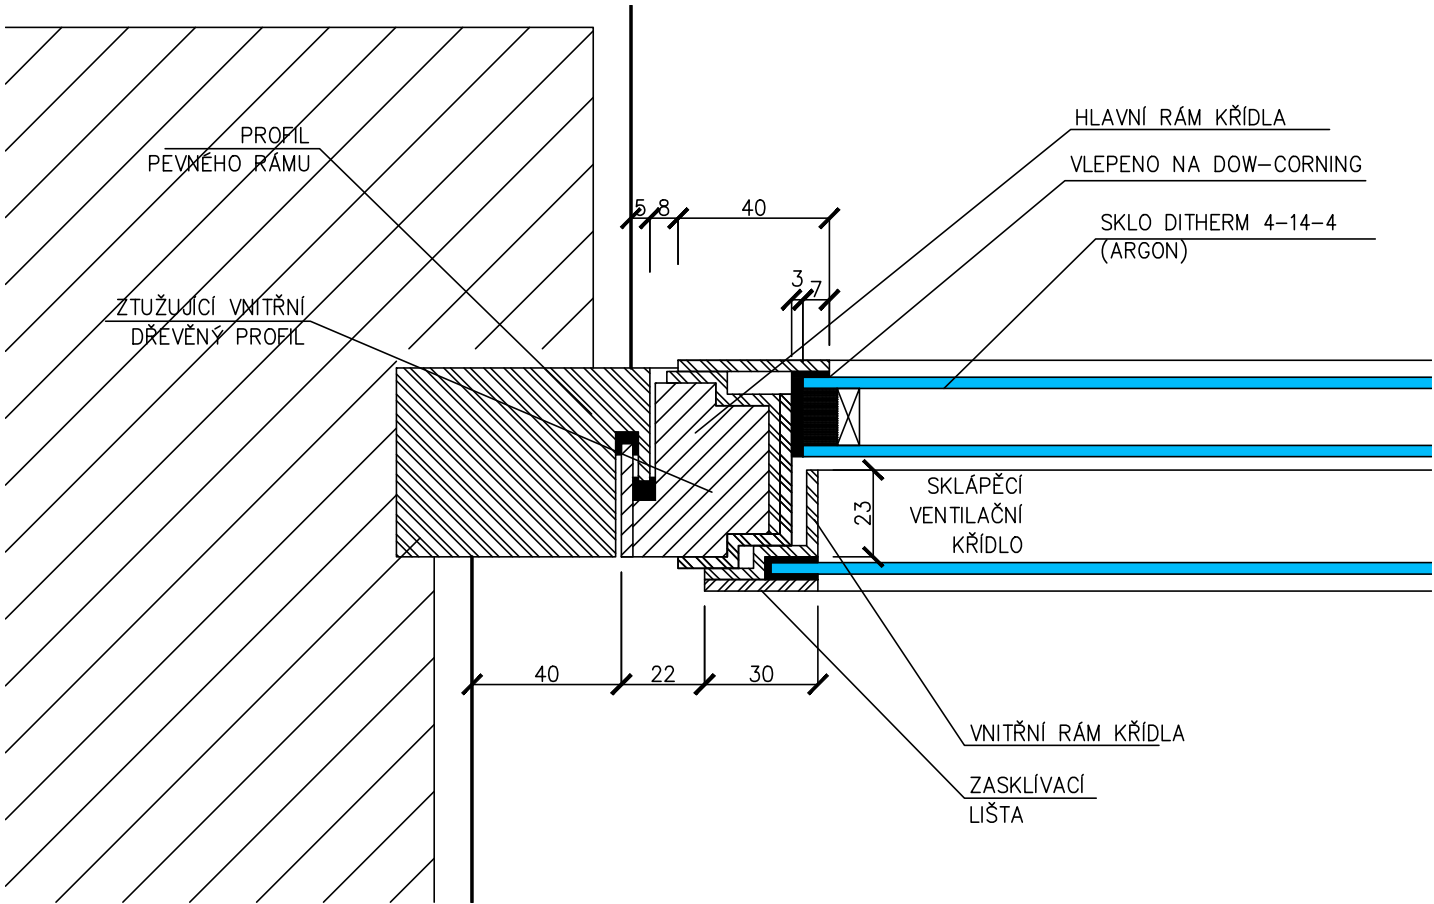

DETAIL D11 - NAVRHOVANÝ STAV

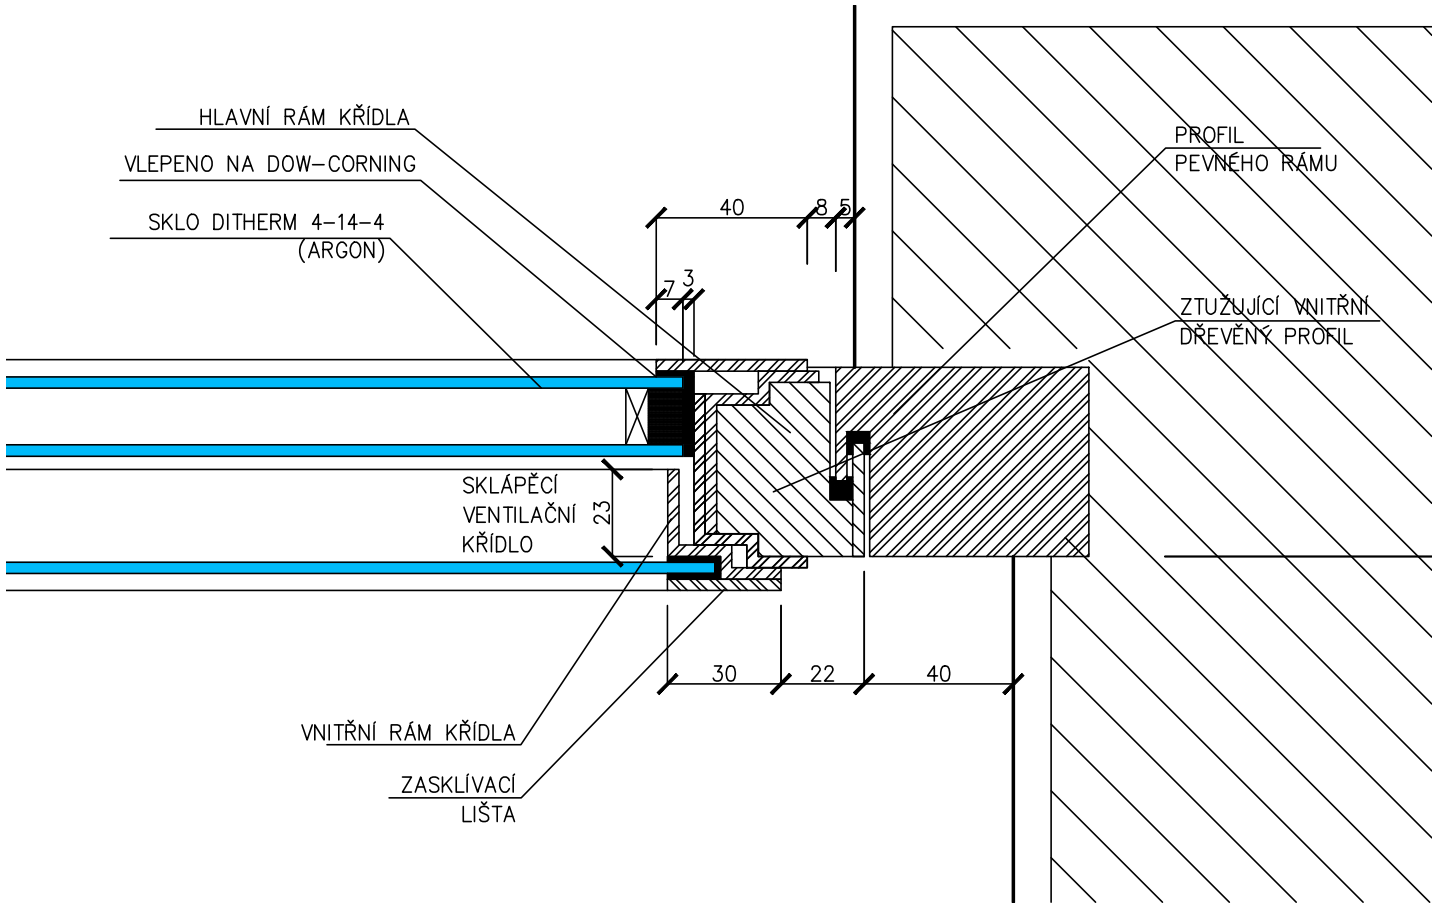

DETAIL D12 - NAVRHOVANÝ STAV

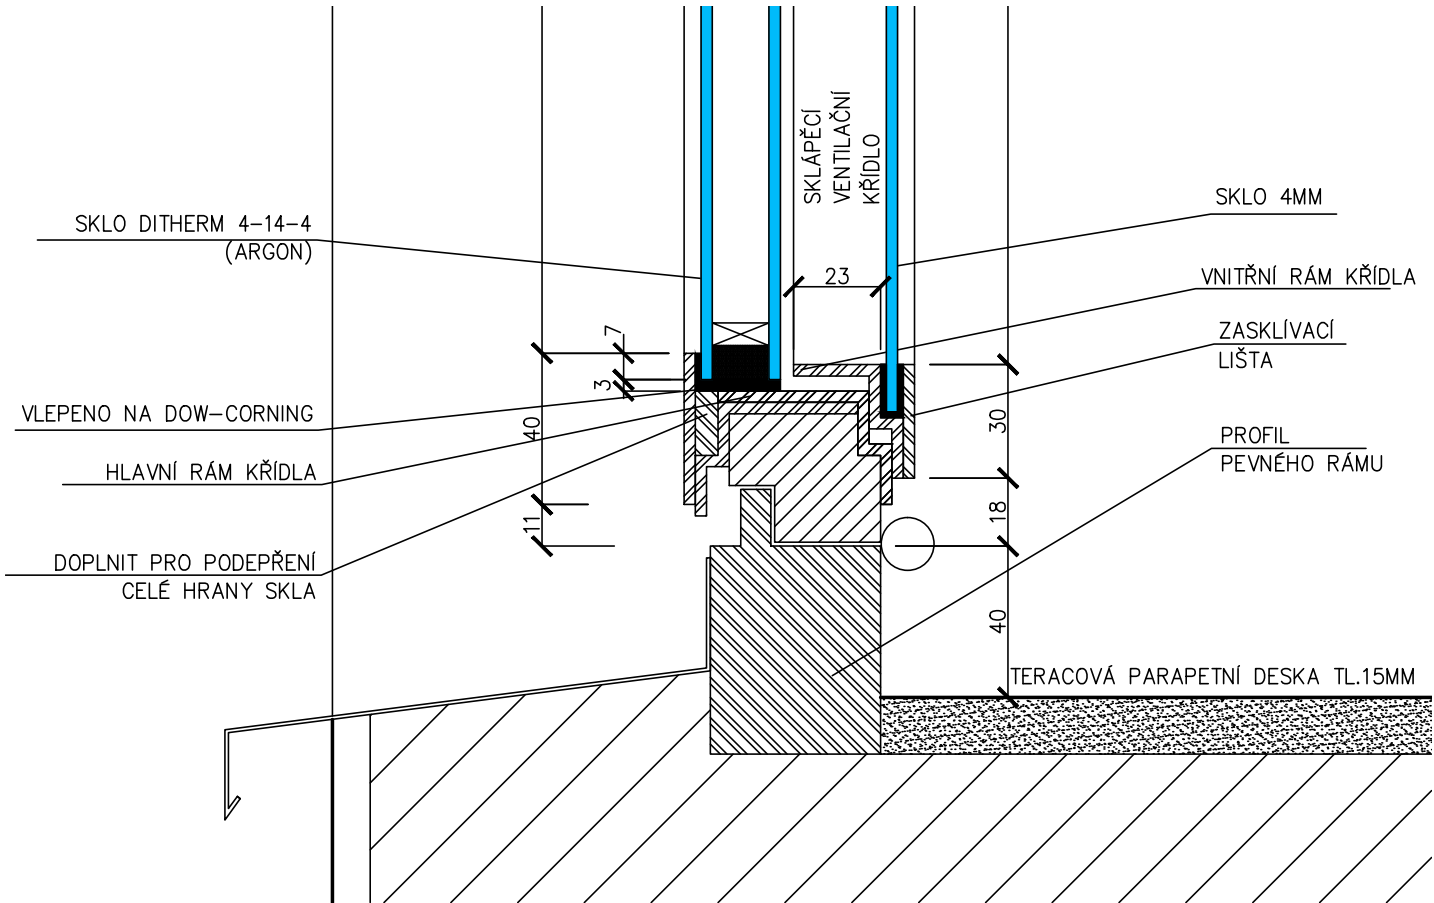

DETAIL D13 - NAVRHOVANÝ STAV

