


VENKOVNÍ POHLED

1360

7510

Kln
18

This is a technical drawing of a window unit, labeled 'VENKOVNÍ POHLED' (Exterior View). The drawing shows a long, low-profile window assembly. It features four main window units, each consisting of two adjacent rectangular panes. Each pane is divided by a dashed diagonal line from the top-left to the bottom-right corner. The window units are separated by vertical mullions. The entire assembly is flanked by vertical side elements. Dimensions are indicated: a vertical dimension of 1360 on the left and a horizontal dimension of 7510 at the bottom. A circular label at the bottom right contains the text 'Kln' and '18'.

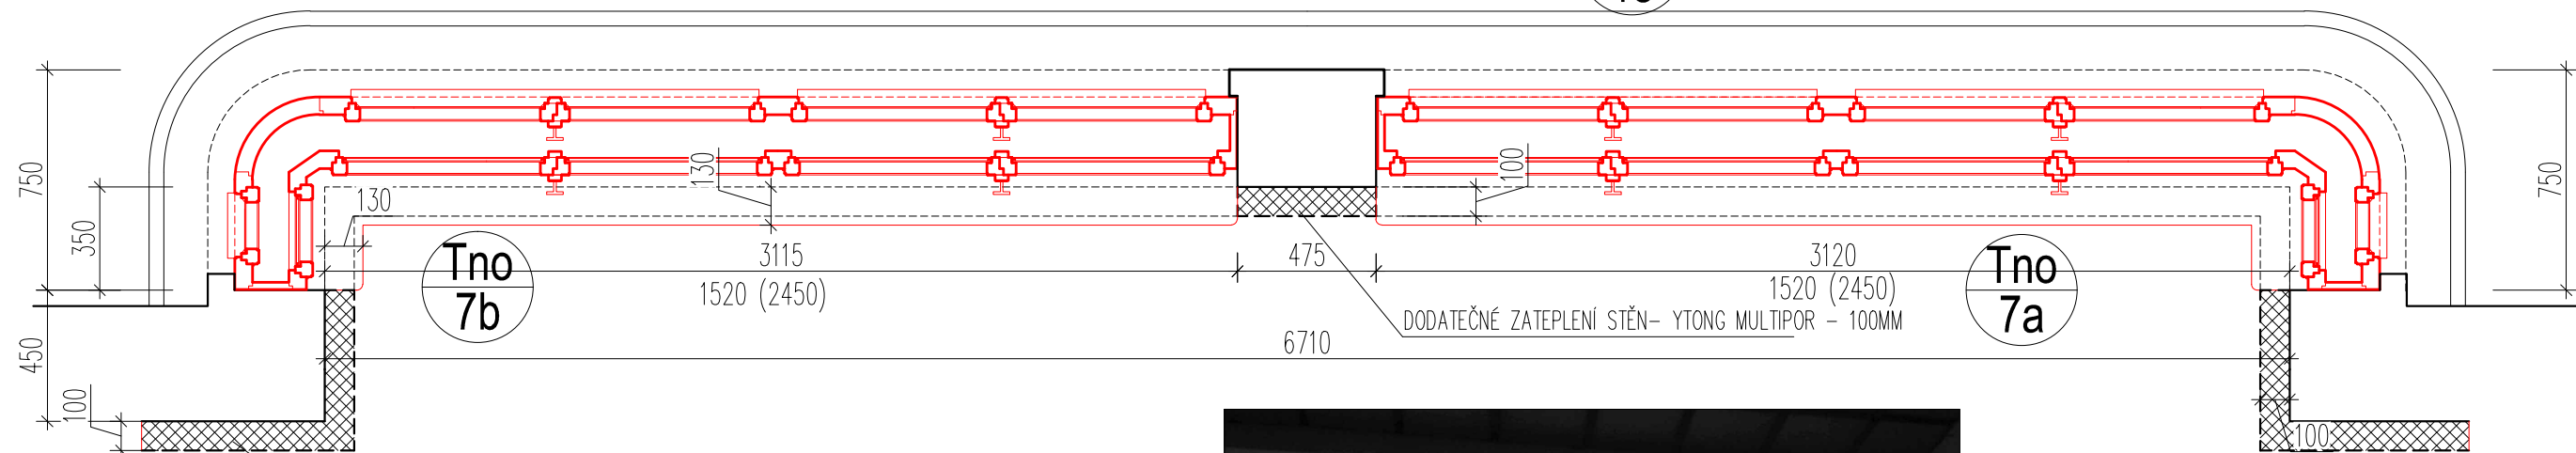

DODATEČNÉ ZATEPLENÍ STĚN- YTONG MULTIPOR – 100MM

Hloubka špalety 200 mm, konstrukce okna je z masívu z měkkých dřevin s krycím bílým lakem. Křídla oken jsou zavěšena na klasických zadlabaných pantech, jsou opatřena rozvorami ze stříbrného kovu. Kování a klíčky budou použity ze stávajících oken – budou očištěny, opraveny a sežizeny. Parapety budou na hloubku zvětšeny o 100mm(z důvodu vnitřního zateplení)

Členění a profilace viz stávající okna.

A photograph of a modern interior space, likely a lounge or office area. The focal point is a large, multi-paned window that looks out onto a red-tiled roof and a cloudy sky. The room is dimly lit, with light coming from the window. A dark, abstract sculpture is visible in the foreground, and a track lighting fixture is mounted on the ceiling above the window.

SOUŘAD. SYSTÉM: JSTK, VÝŠK. SYSTÉM: BpV

BUDE ZPRACOVÁNA VÝROBNÍ DOKUMENTACE DODAVATELEM, KTERÁ BUDE ODSOUHLASENA PAMÁTKÁŘI A PROJEKTANTEM
 UVEDENÉ ROZMĚRY JSOU ORIENTAČNÍ, PŘESNÉ DOMĚŘENÍ BUDE PROVEDENO V RÁMCI ZPRACOVÁNÍ VÝROBNÍ
 DOKUMENTACE DODAVATELEM. PŘESNÉ ROZMĚRY A BAREVNOST BUDOU UPŘESNĚNY PŘED ZAHÁJENÍM DODÁVKY
 DLE SKUTEČNOSTI.

VÝMĚNA OKEN
OKNO

Tno
7a

Tno
7b

SPOLUPRÁCE:

DATUM: BŘEZEN 2022

ZAK.Č.: 3/2017

FORMÁT: A3

ATELIER TIŠNOVKA
ATELIER KLEMENT, TODOROV
TIŠNOVSKÁ 145, 61400 BRNO
TEL: 776 044 291
E-MAIL: klement@tisnovka.cz
www.tisnovka.cz

D.1.1.b.6