


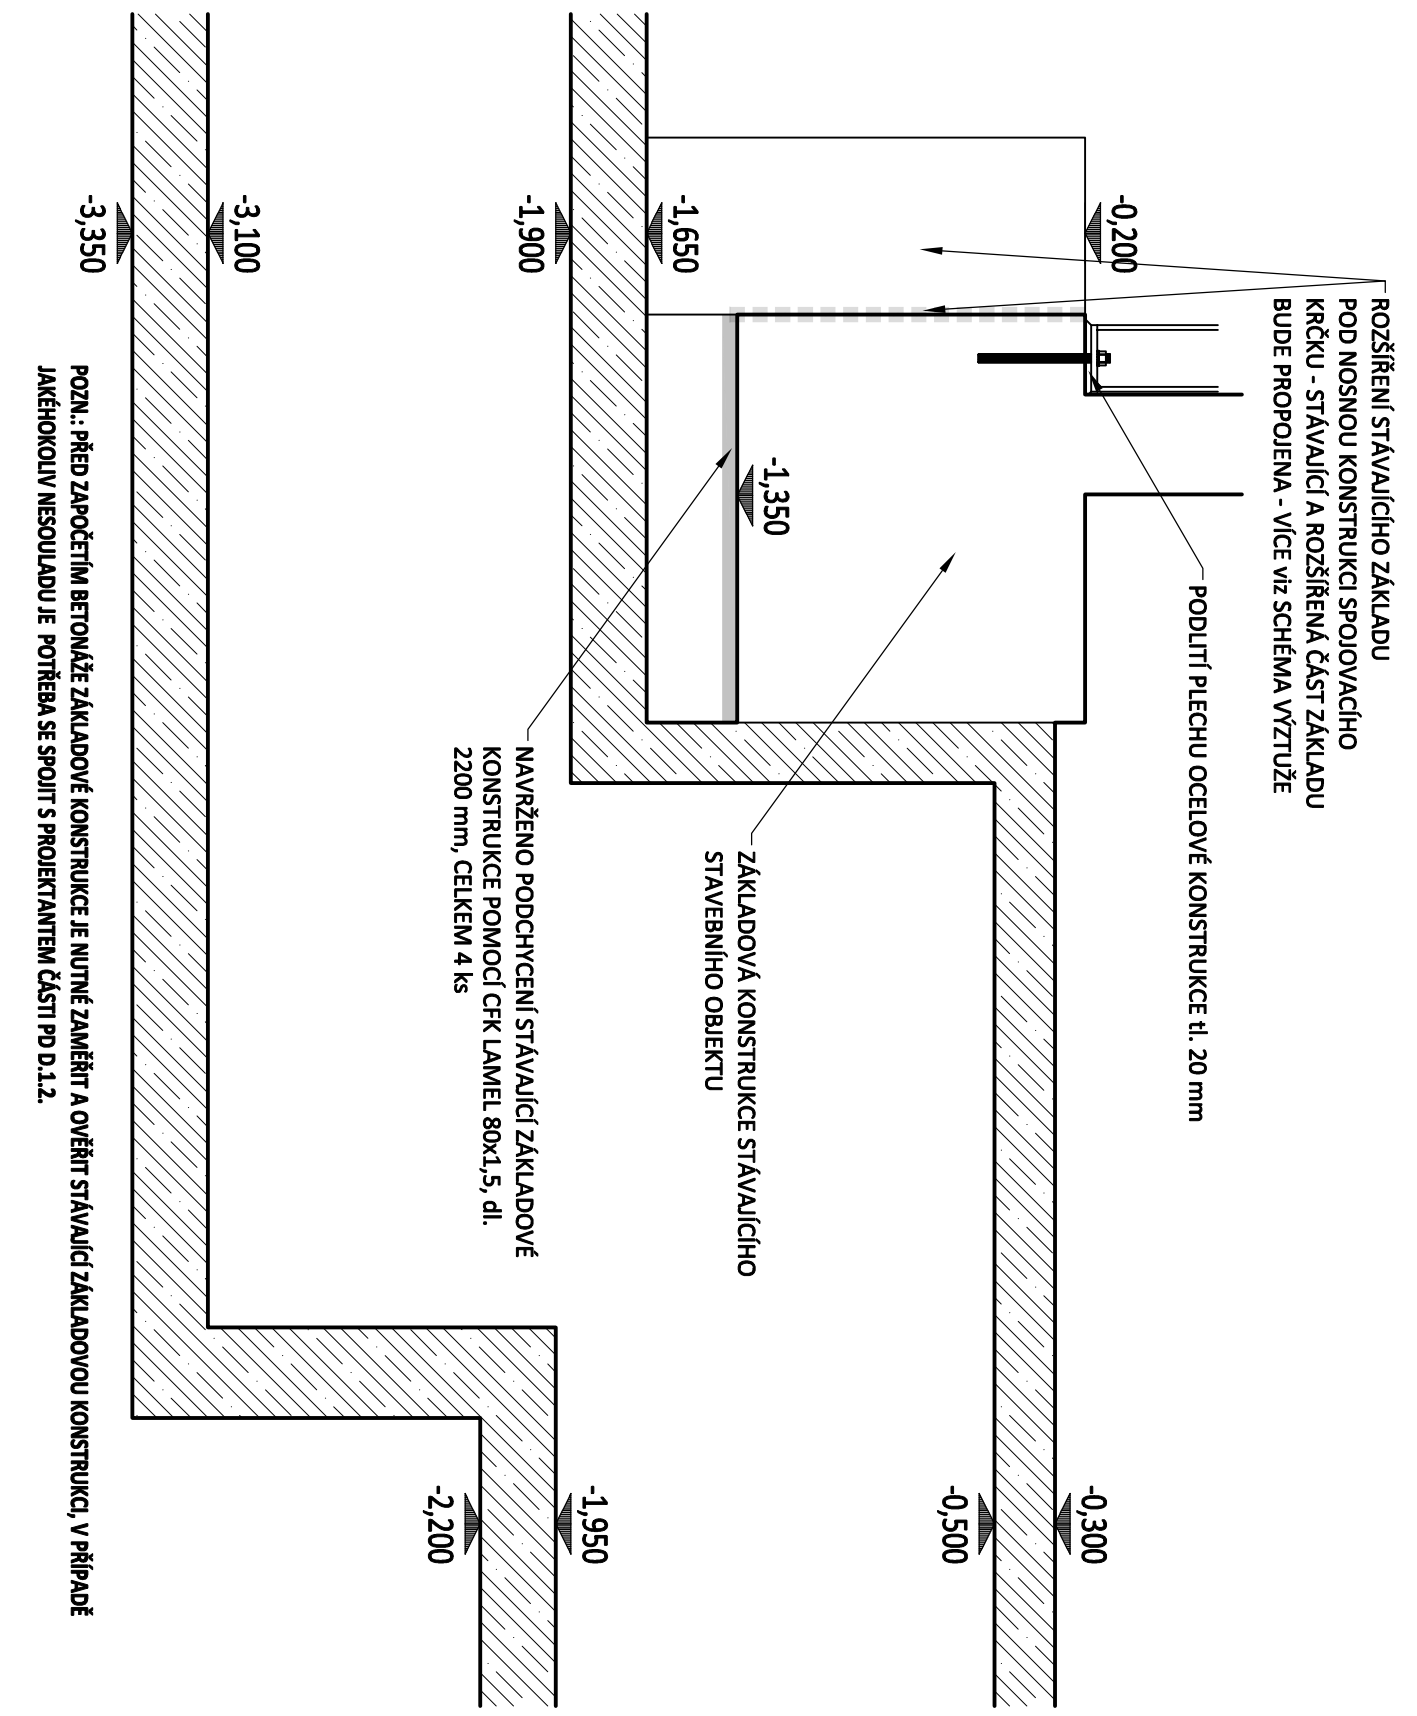

DET. A



VÝKAZ TRONSOLE		1.PP
SPECIFIKACE SYSTÉMOVÝCH ŘEŠENÍ		Číslový počet [ks]
TRONSOLE – L=400-1400	např. Schick, Tronsole typ 2	2
