


PODÉLNÝ PROFIL
DEŠŤOVÉ KANALIZACE
1:50/50

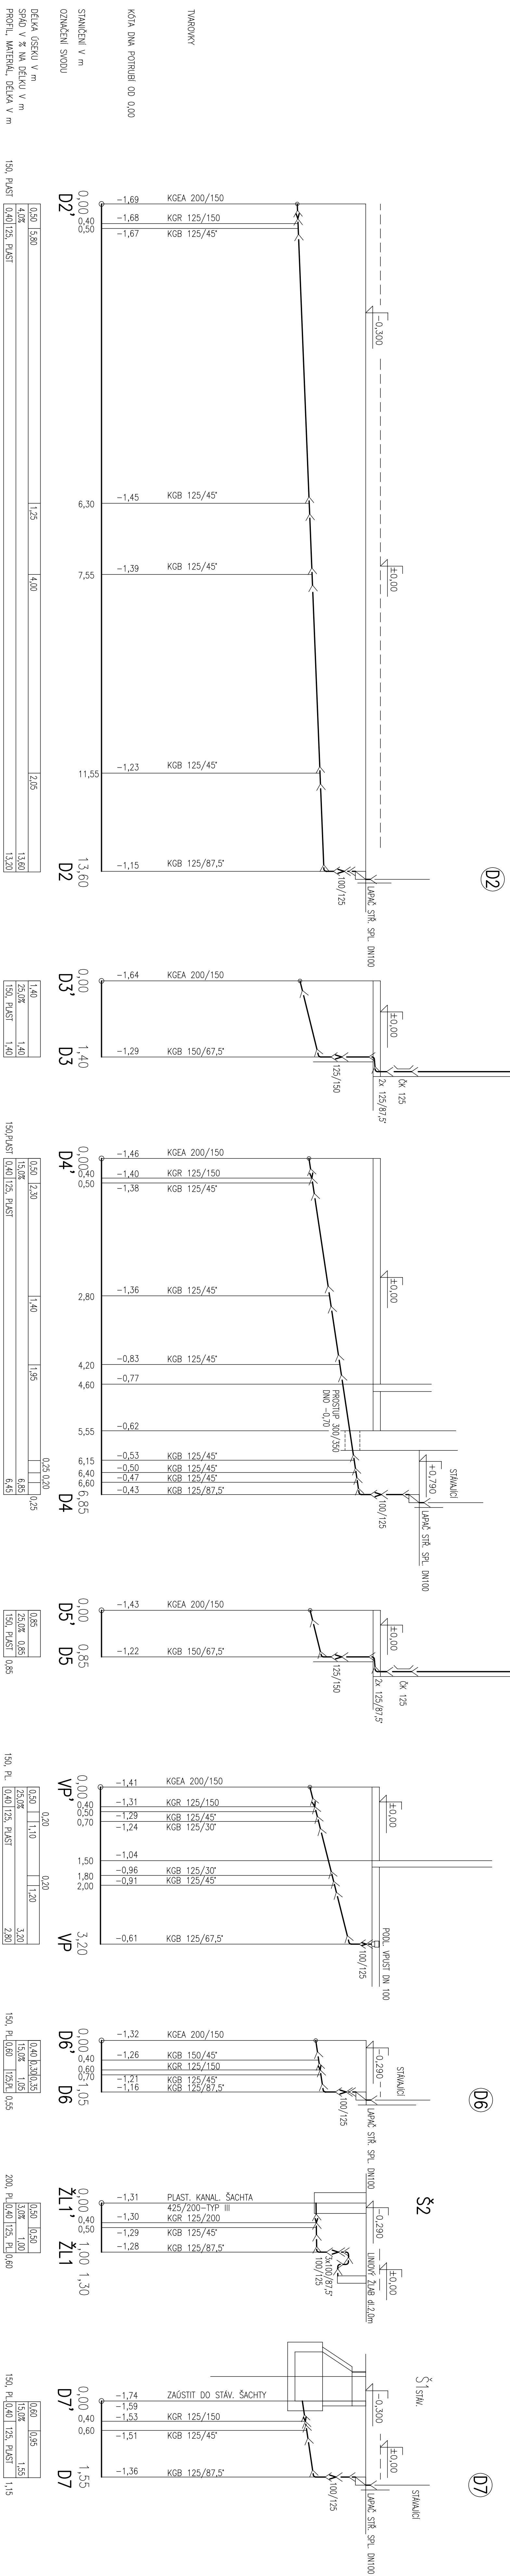

