


KABINET BIOLOGIE

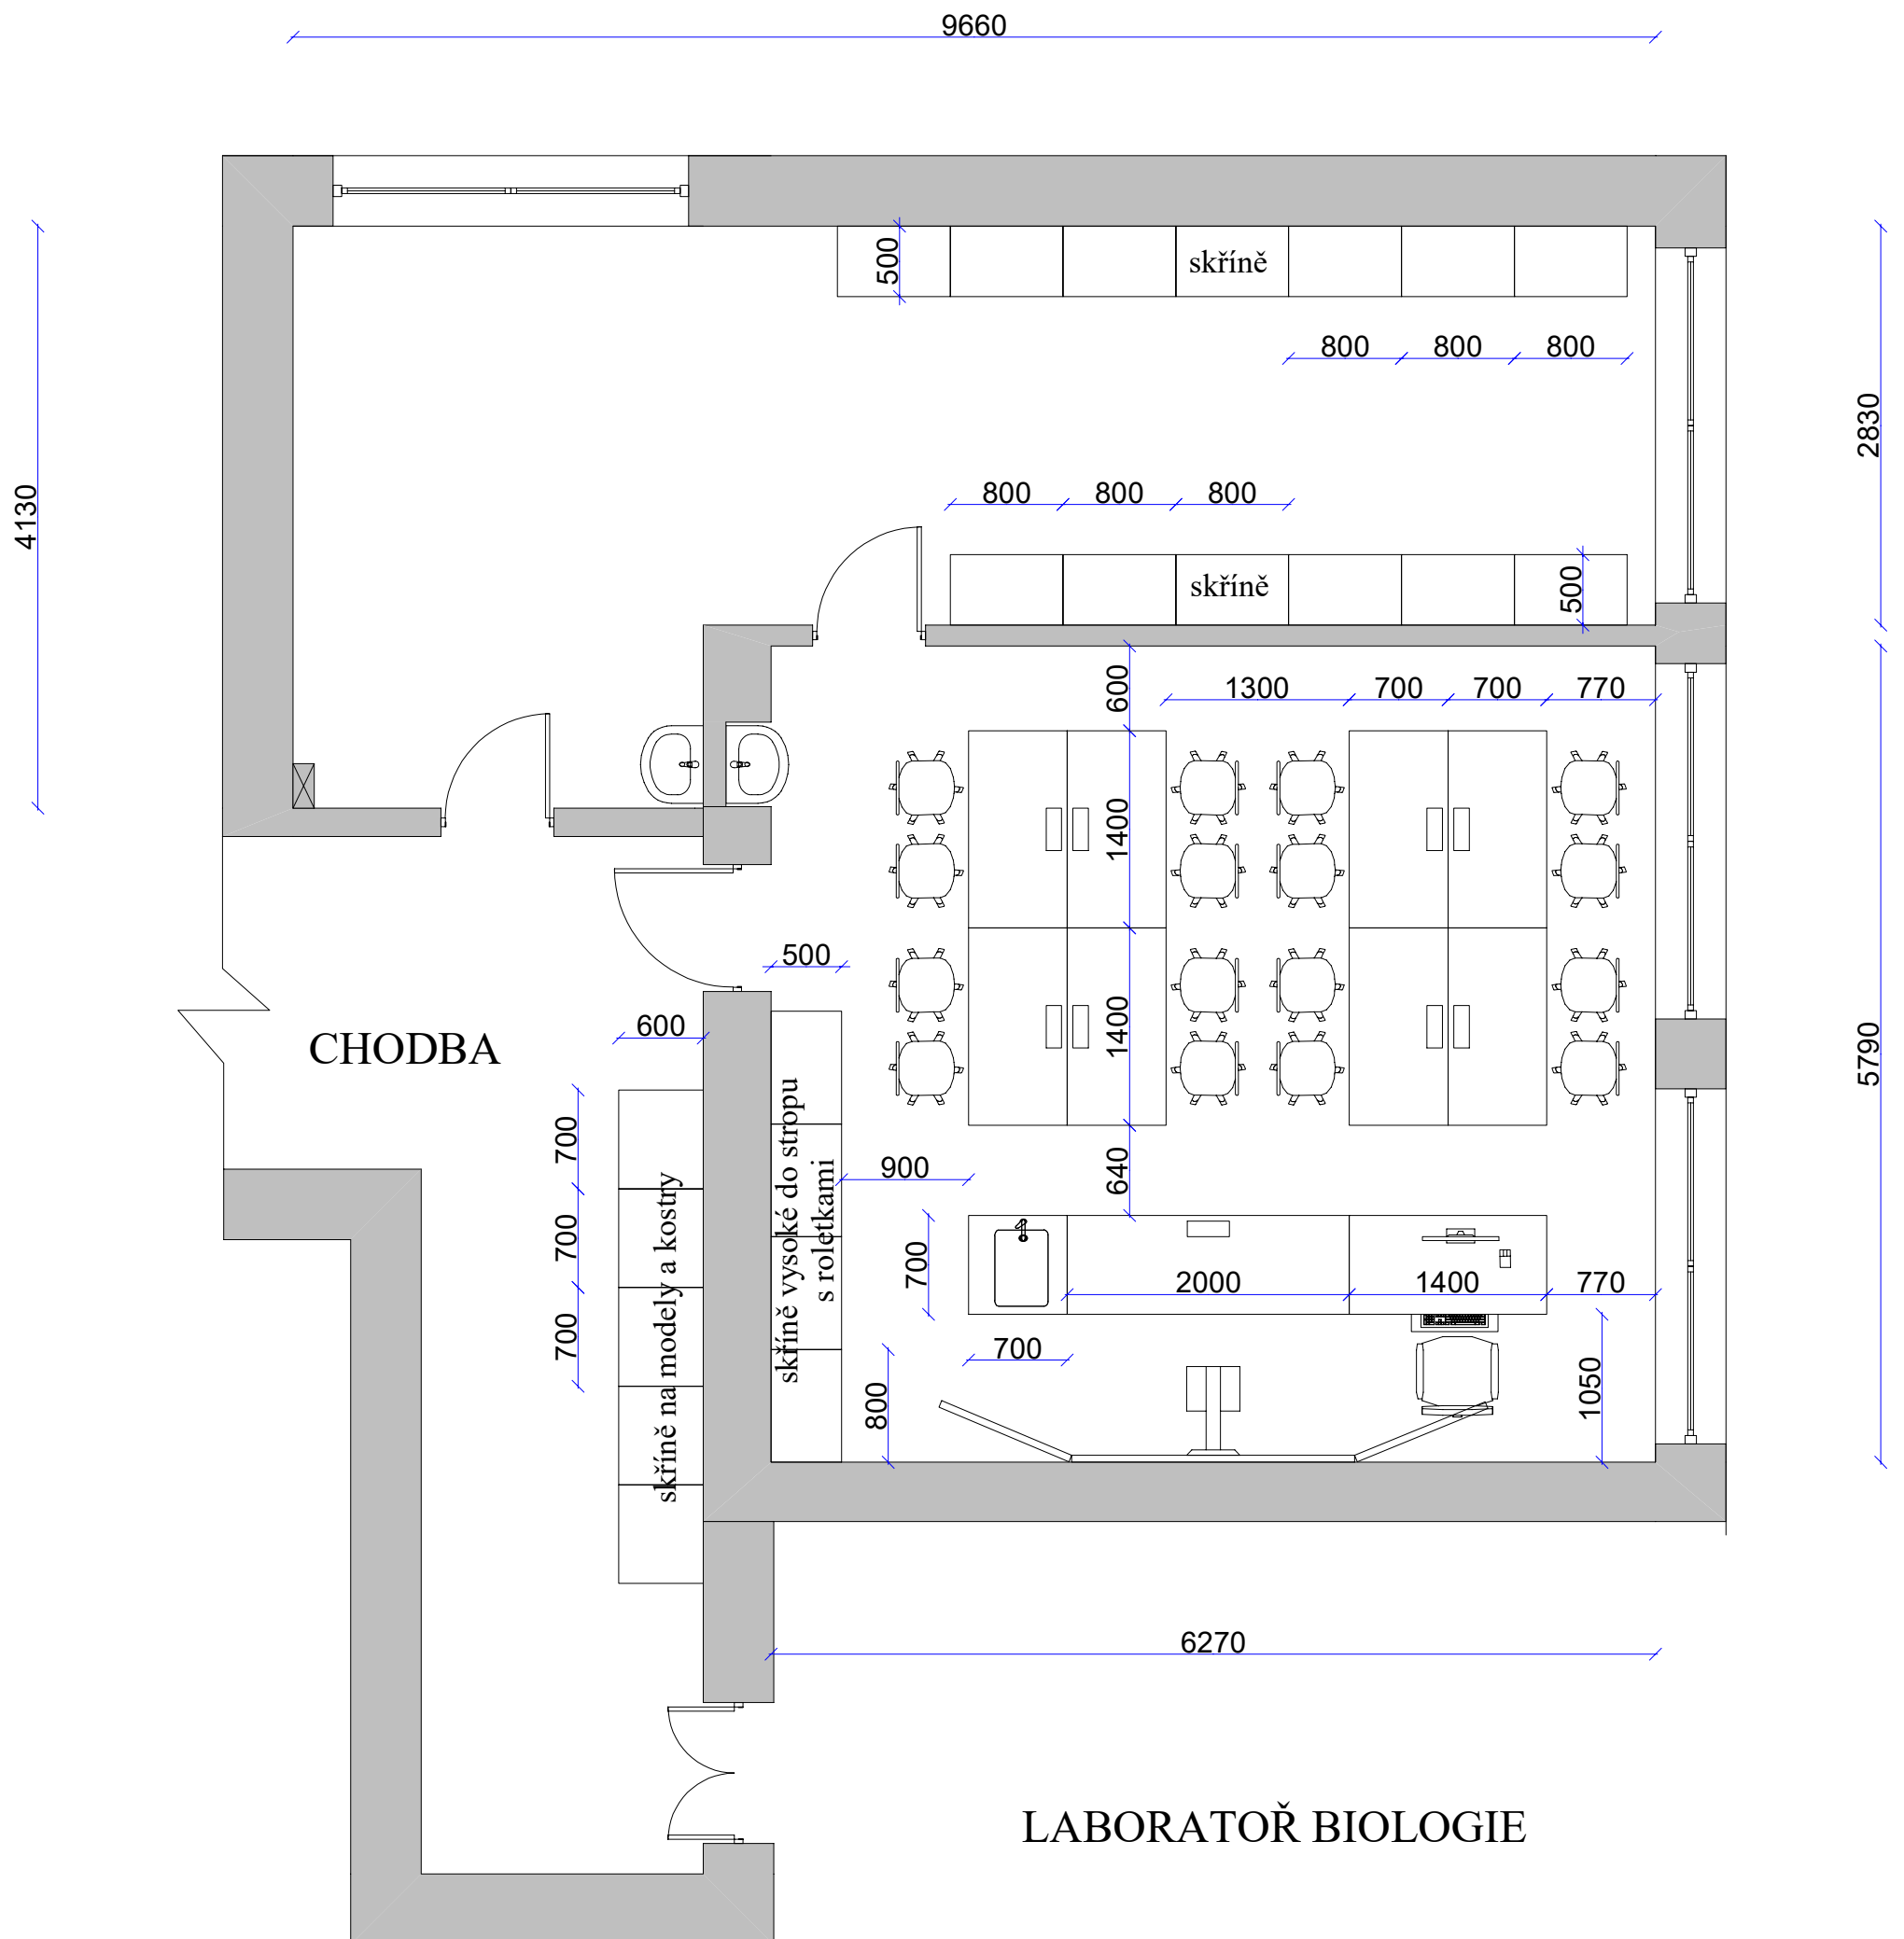

LABORATOŘ BIOLOGIE

6,27 x 5,79 x 3,11 m
PLOCHA 38,11 m2