



BUDOVA A, B

2NP

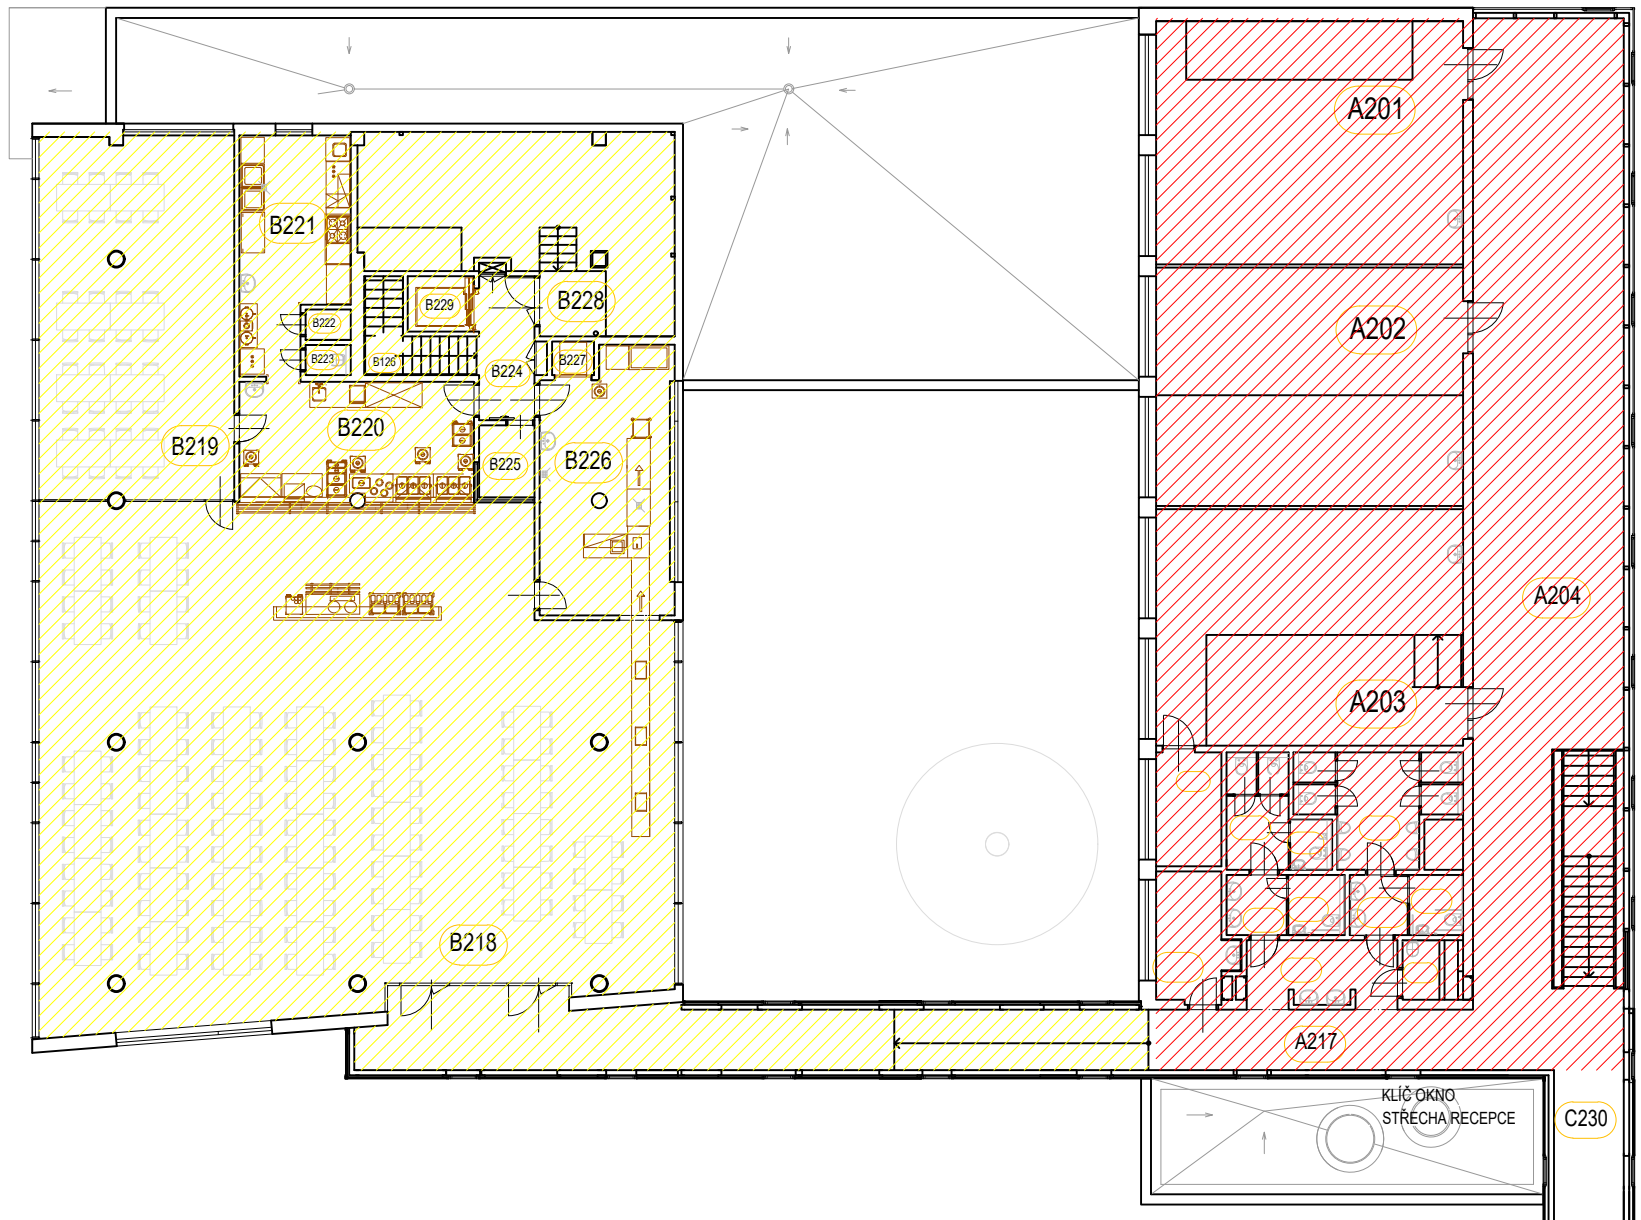

1NP

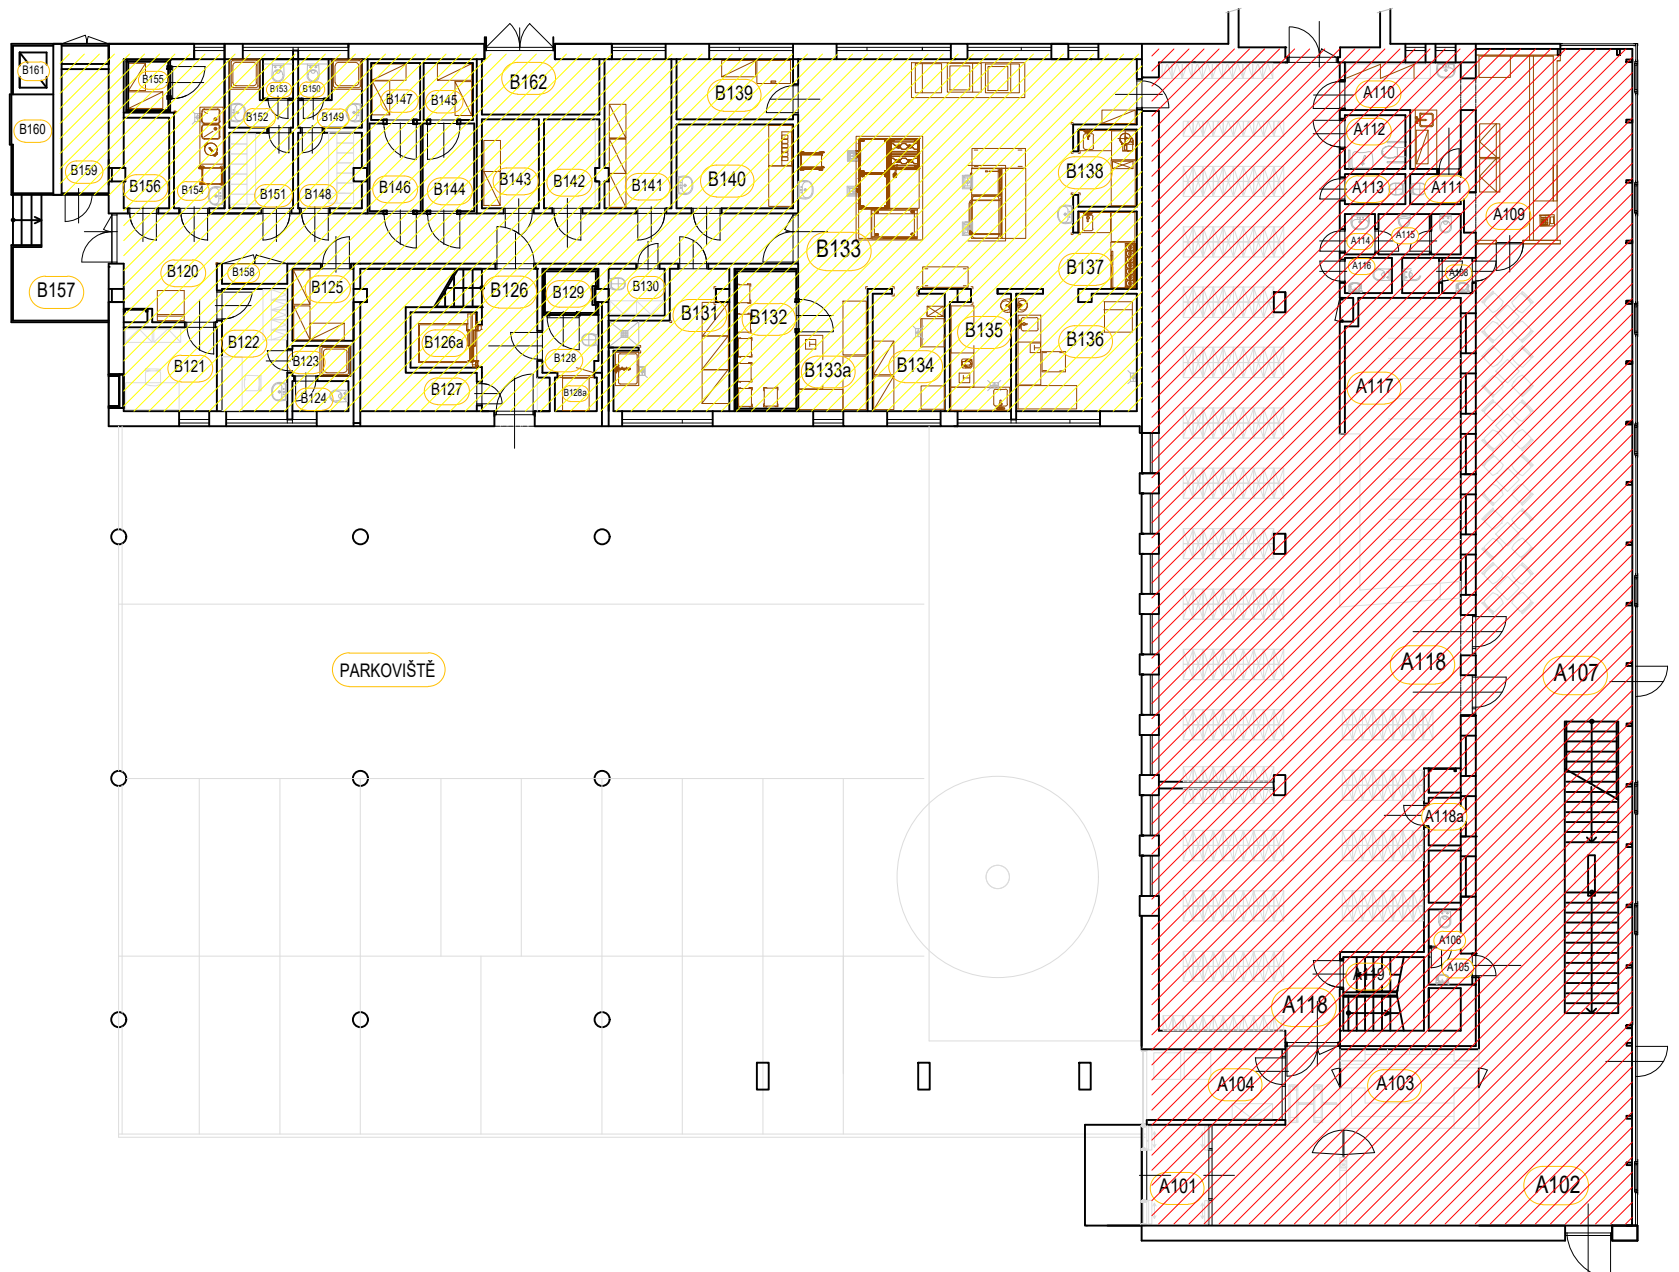

1PP

