



BUDOVA D


3NP

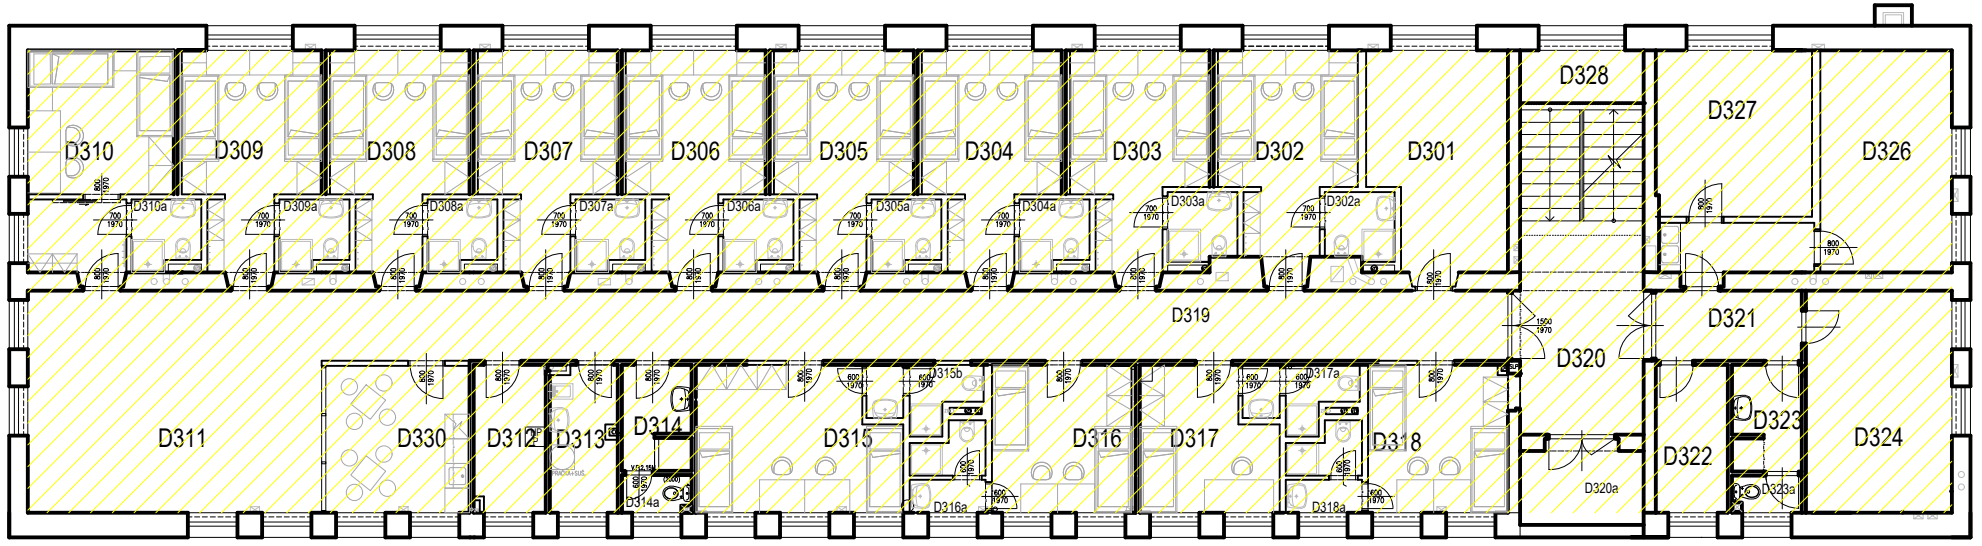

2NP

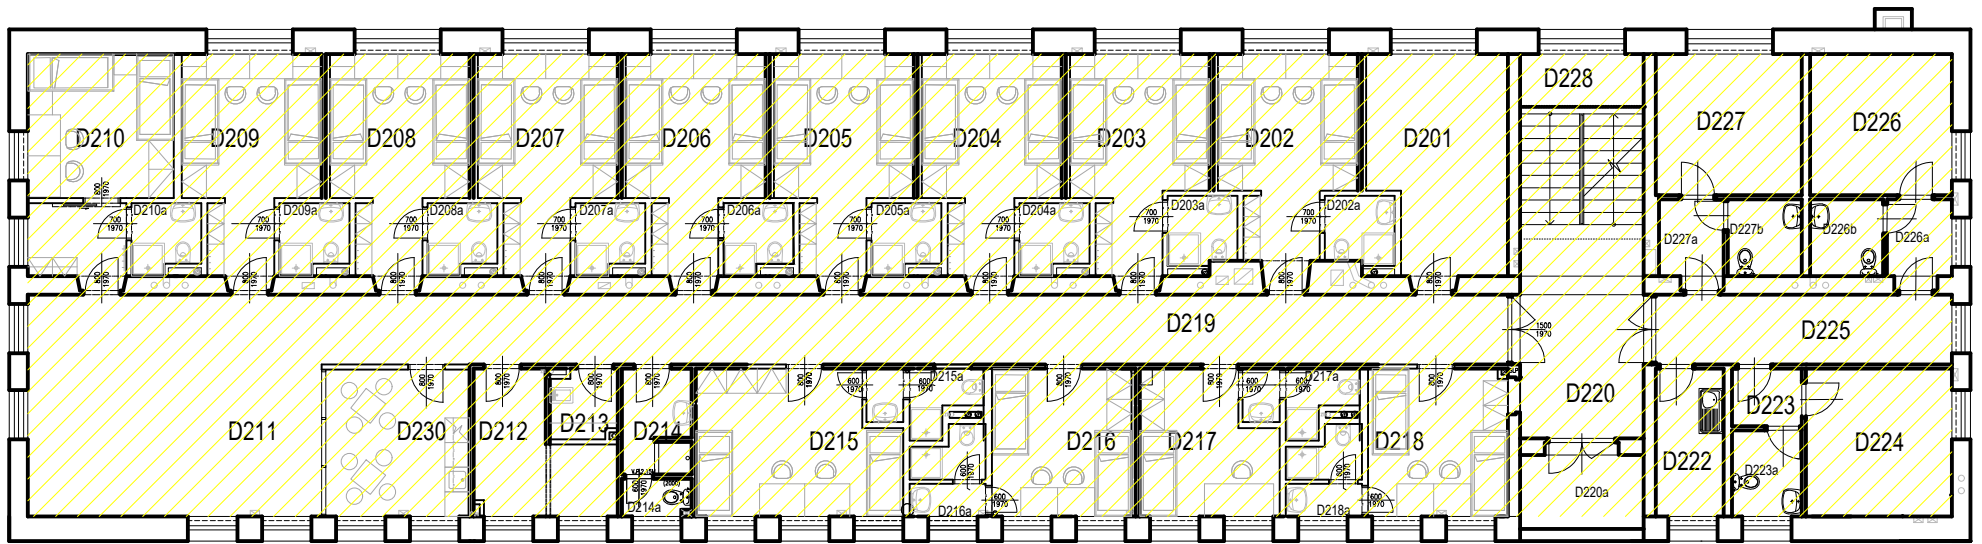

1NP

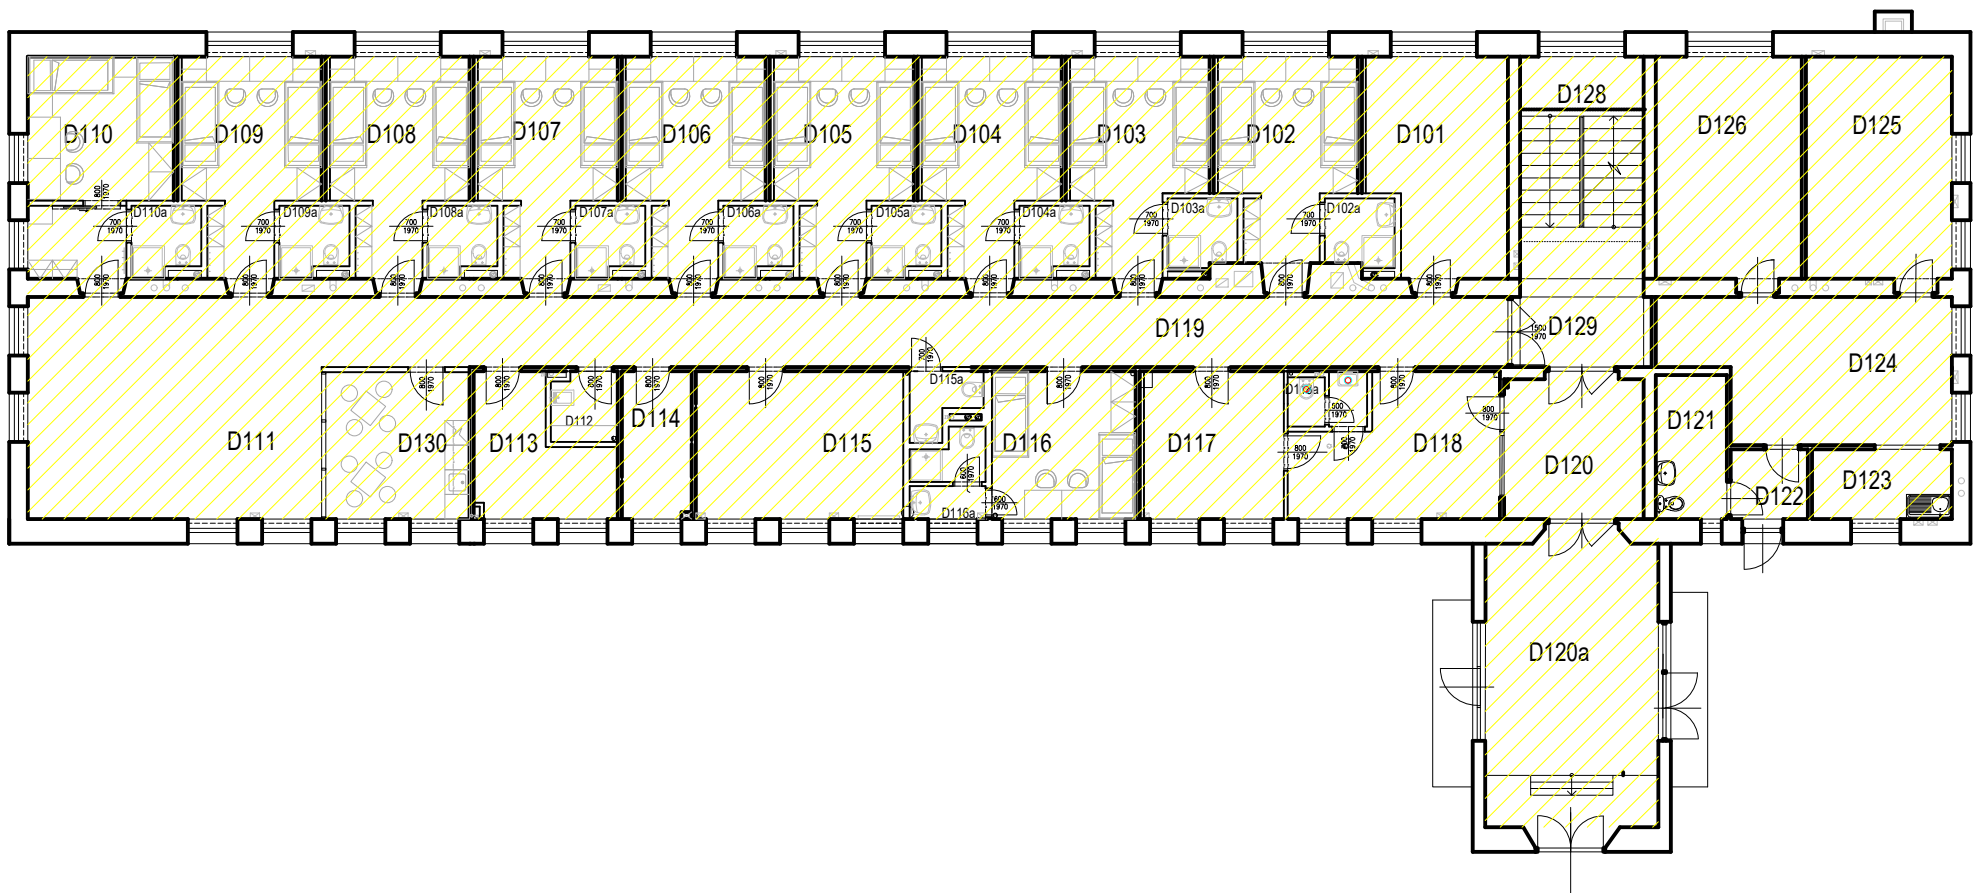

1PP

