
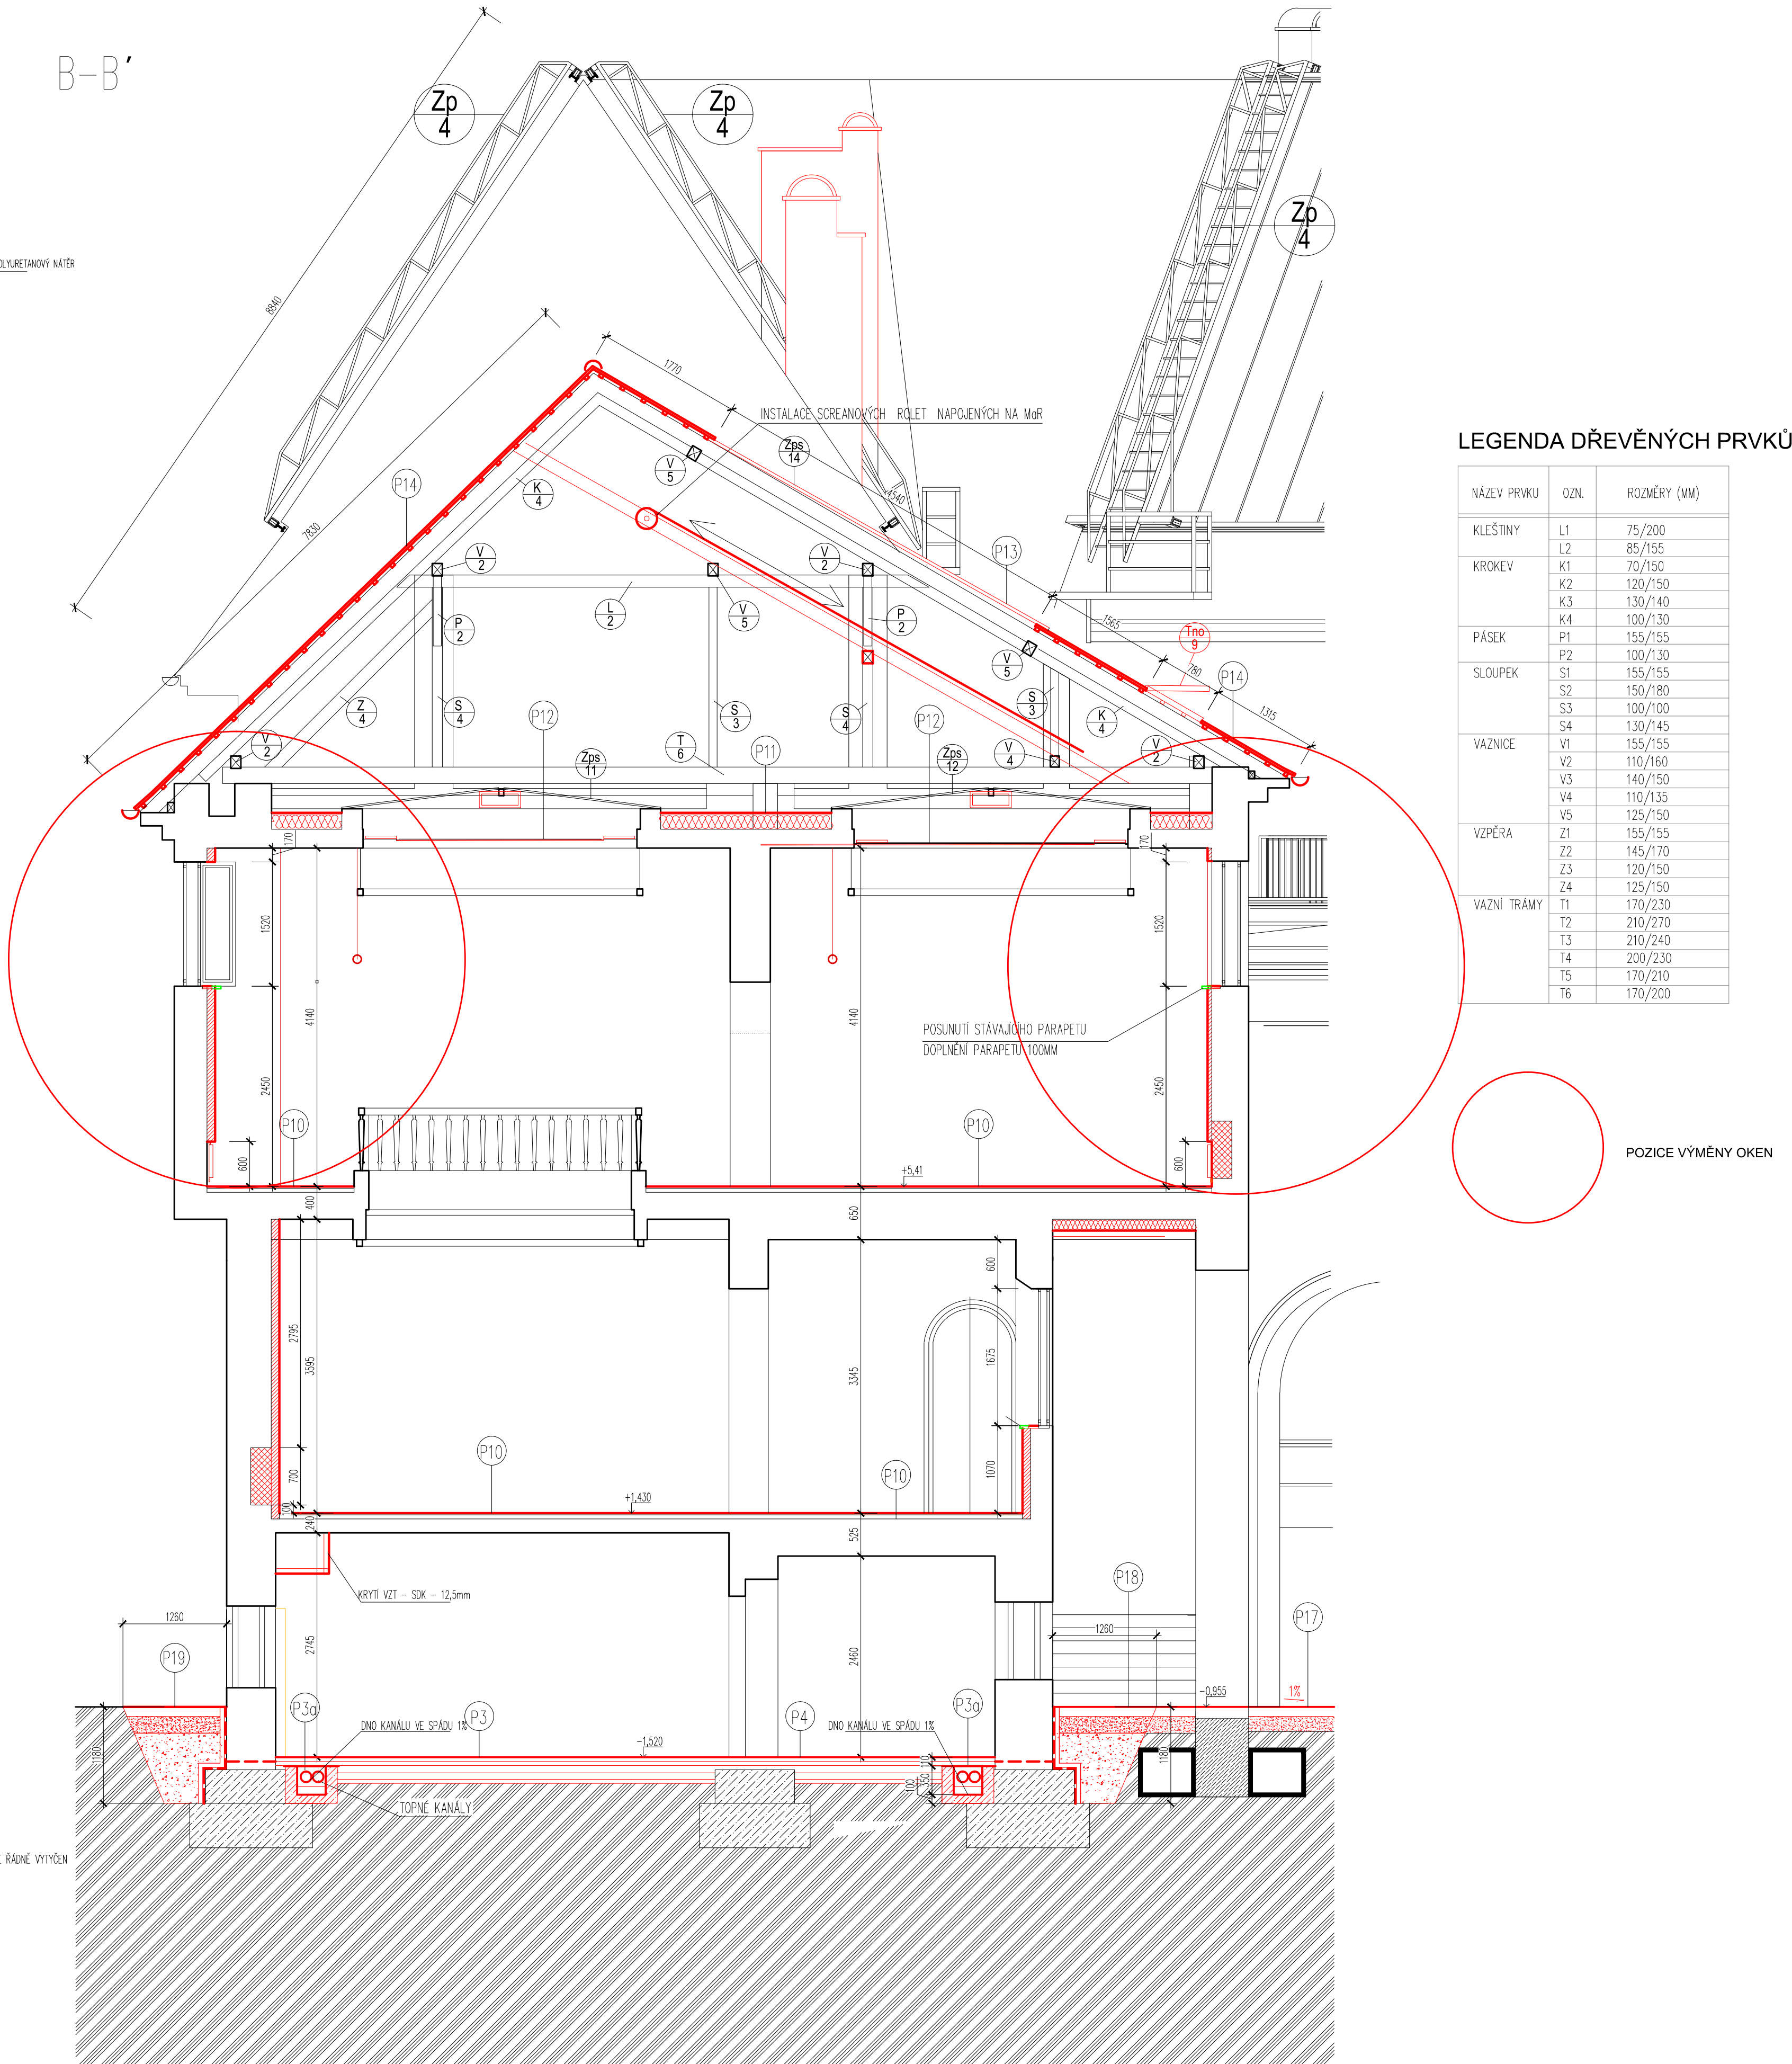


A-A'

B-B'

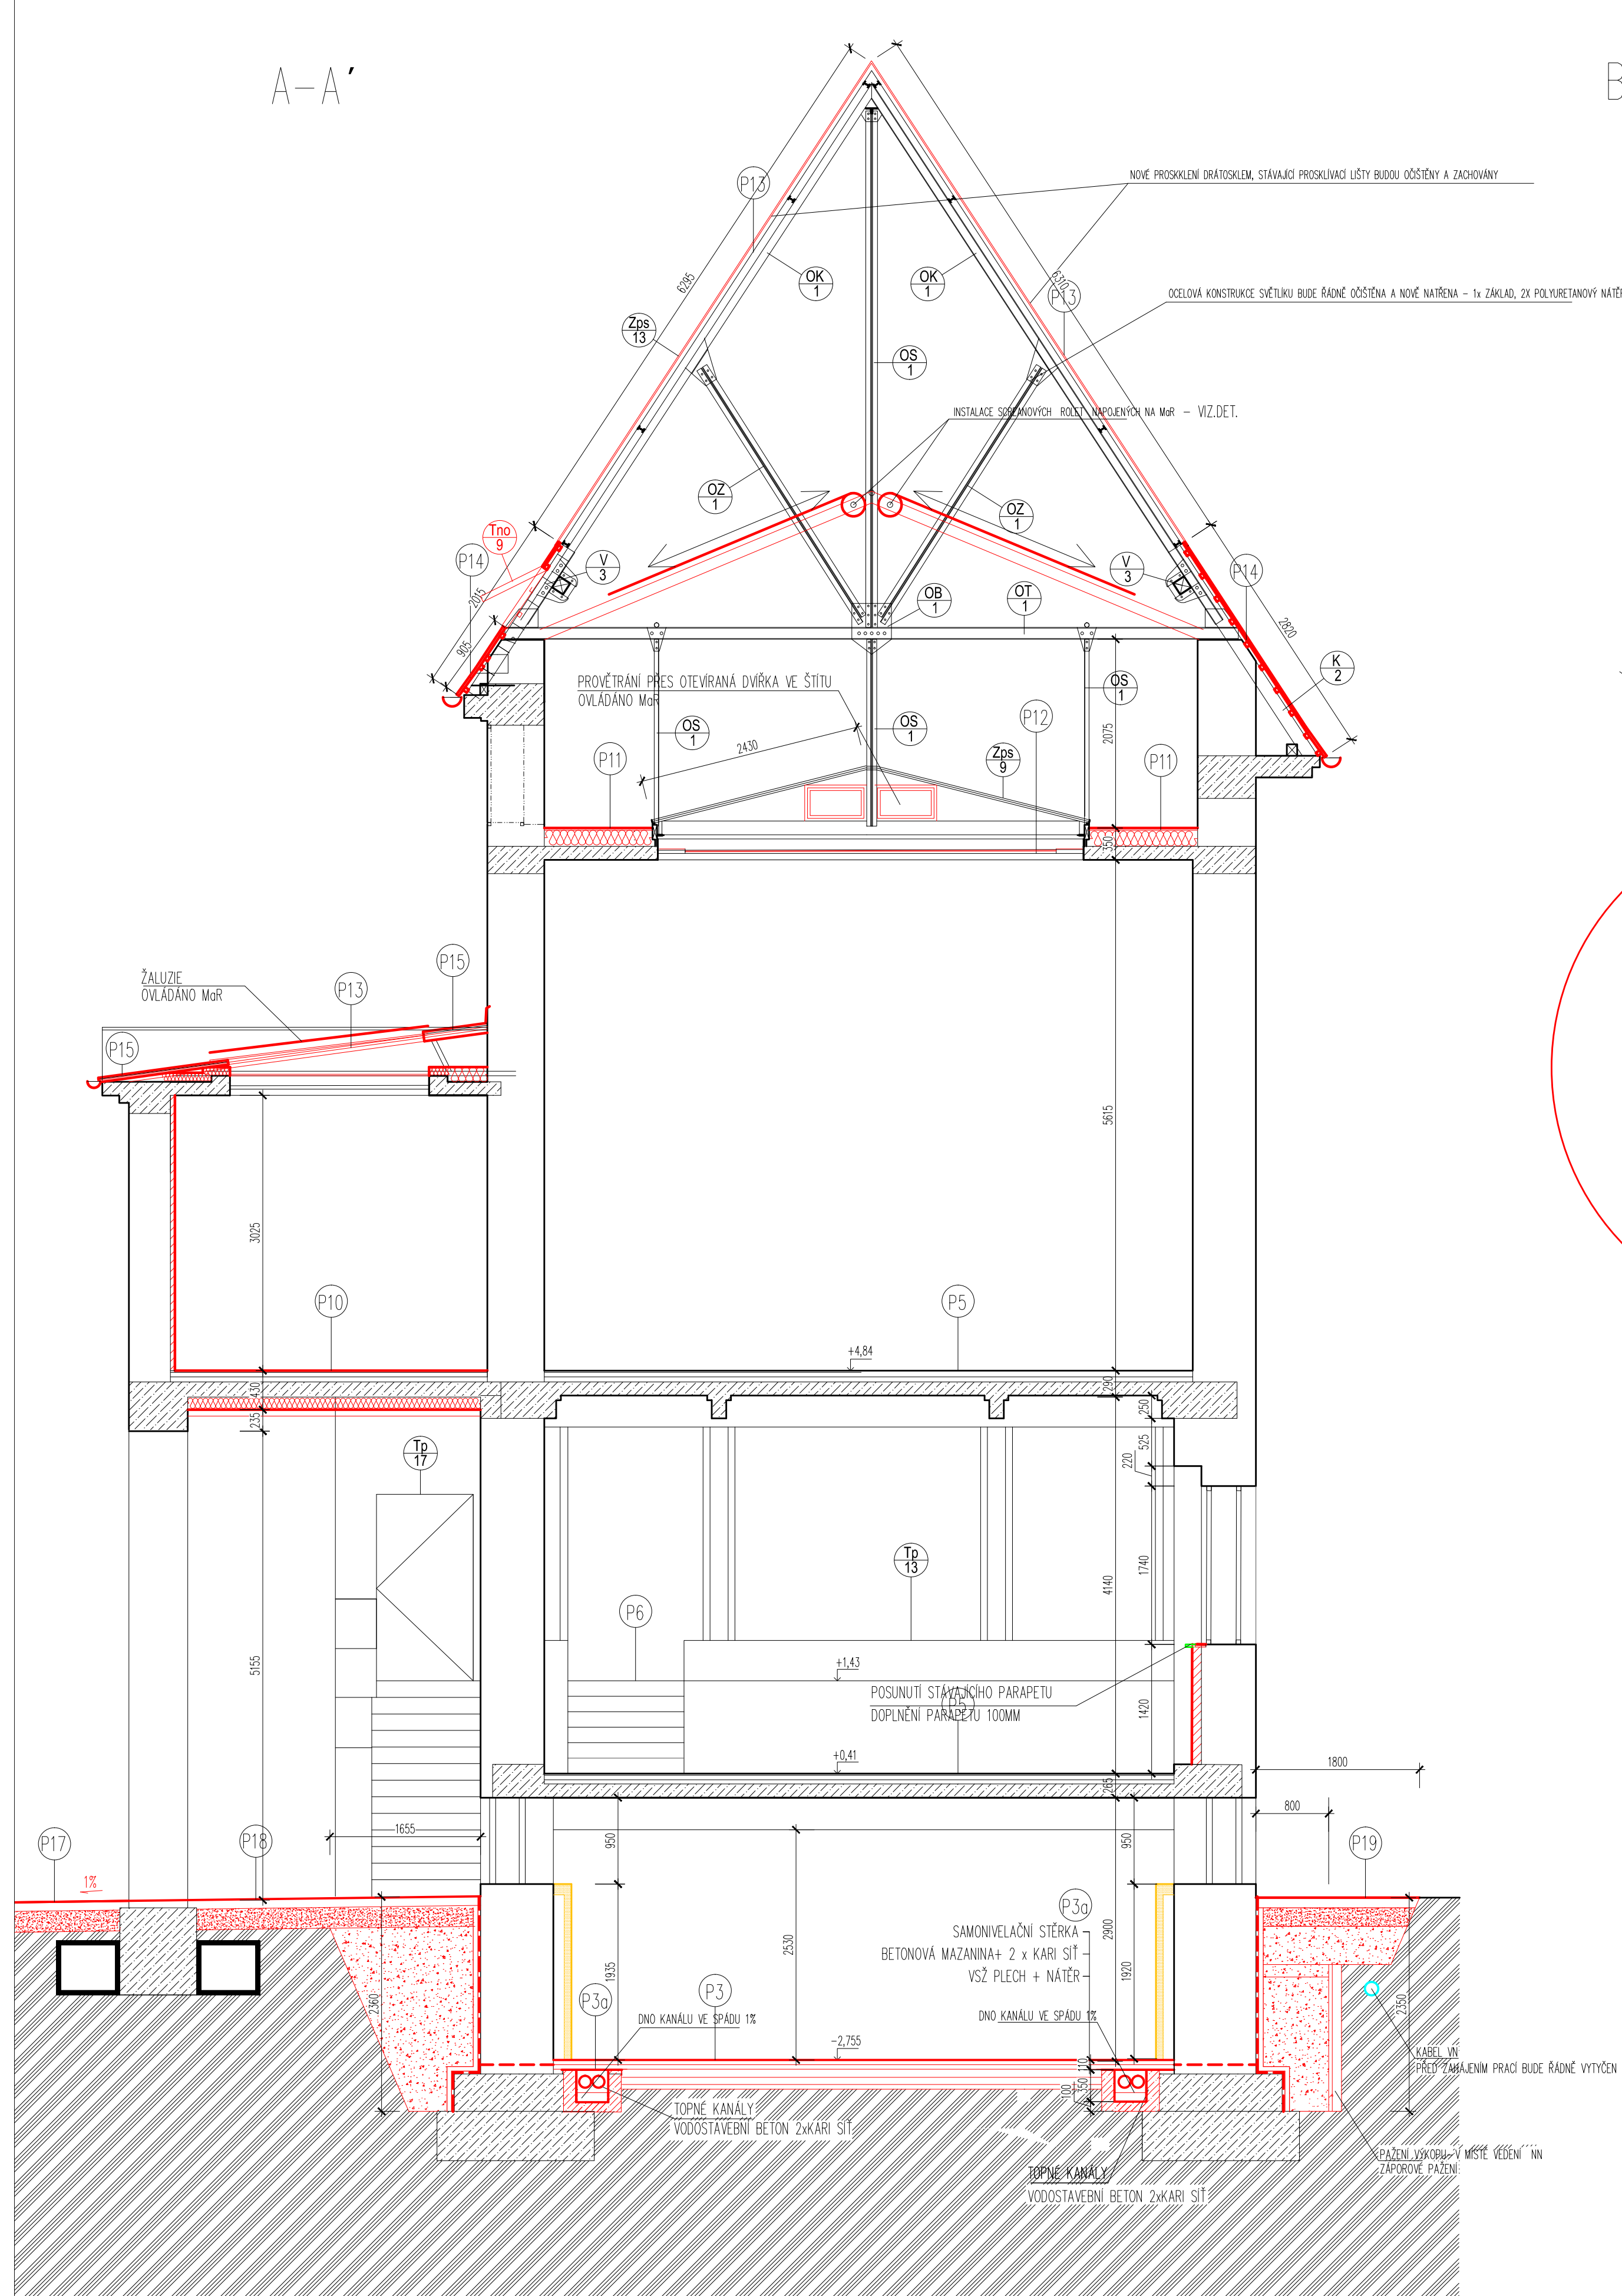

LEGENDA DŘEVĚNÝCH PRVKŮ

NÁZEV PRVKU	OZN.	ROZMĚRY (MM)
KLEŠTINY	L1	75/200
	L2	85/155
KROKEV	K1	70/150
	K2	120/150
	K3	130/140
	K4	100/130
PÁSEK	P1	155/155
	P2	100/130
SLOUPEK	S1	155/155
	S2	150/180
	S3	100/100
	S4	130/145
VAZNICE	V1	155/155
	V2	110/160
	V3	140/150
	V4	110/135
	V5	125/150
VZPĚRA	Z1	155/155
	Z2	145/170
	Z3	120/150
	Z4	125/150
	T1	170/230
VAZNÍ TRÁMY	T2	210/270
	T3	210/240
	T4	200/230
	T5	170/210
	T6	170/200