


LABORATOŘ FYZIKY

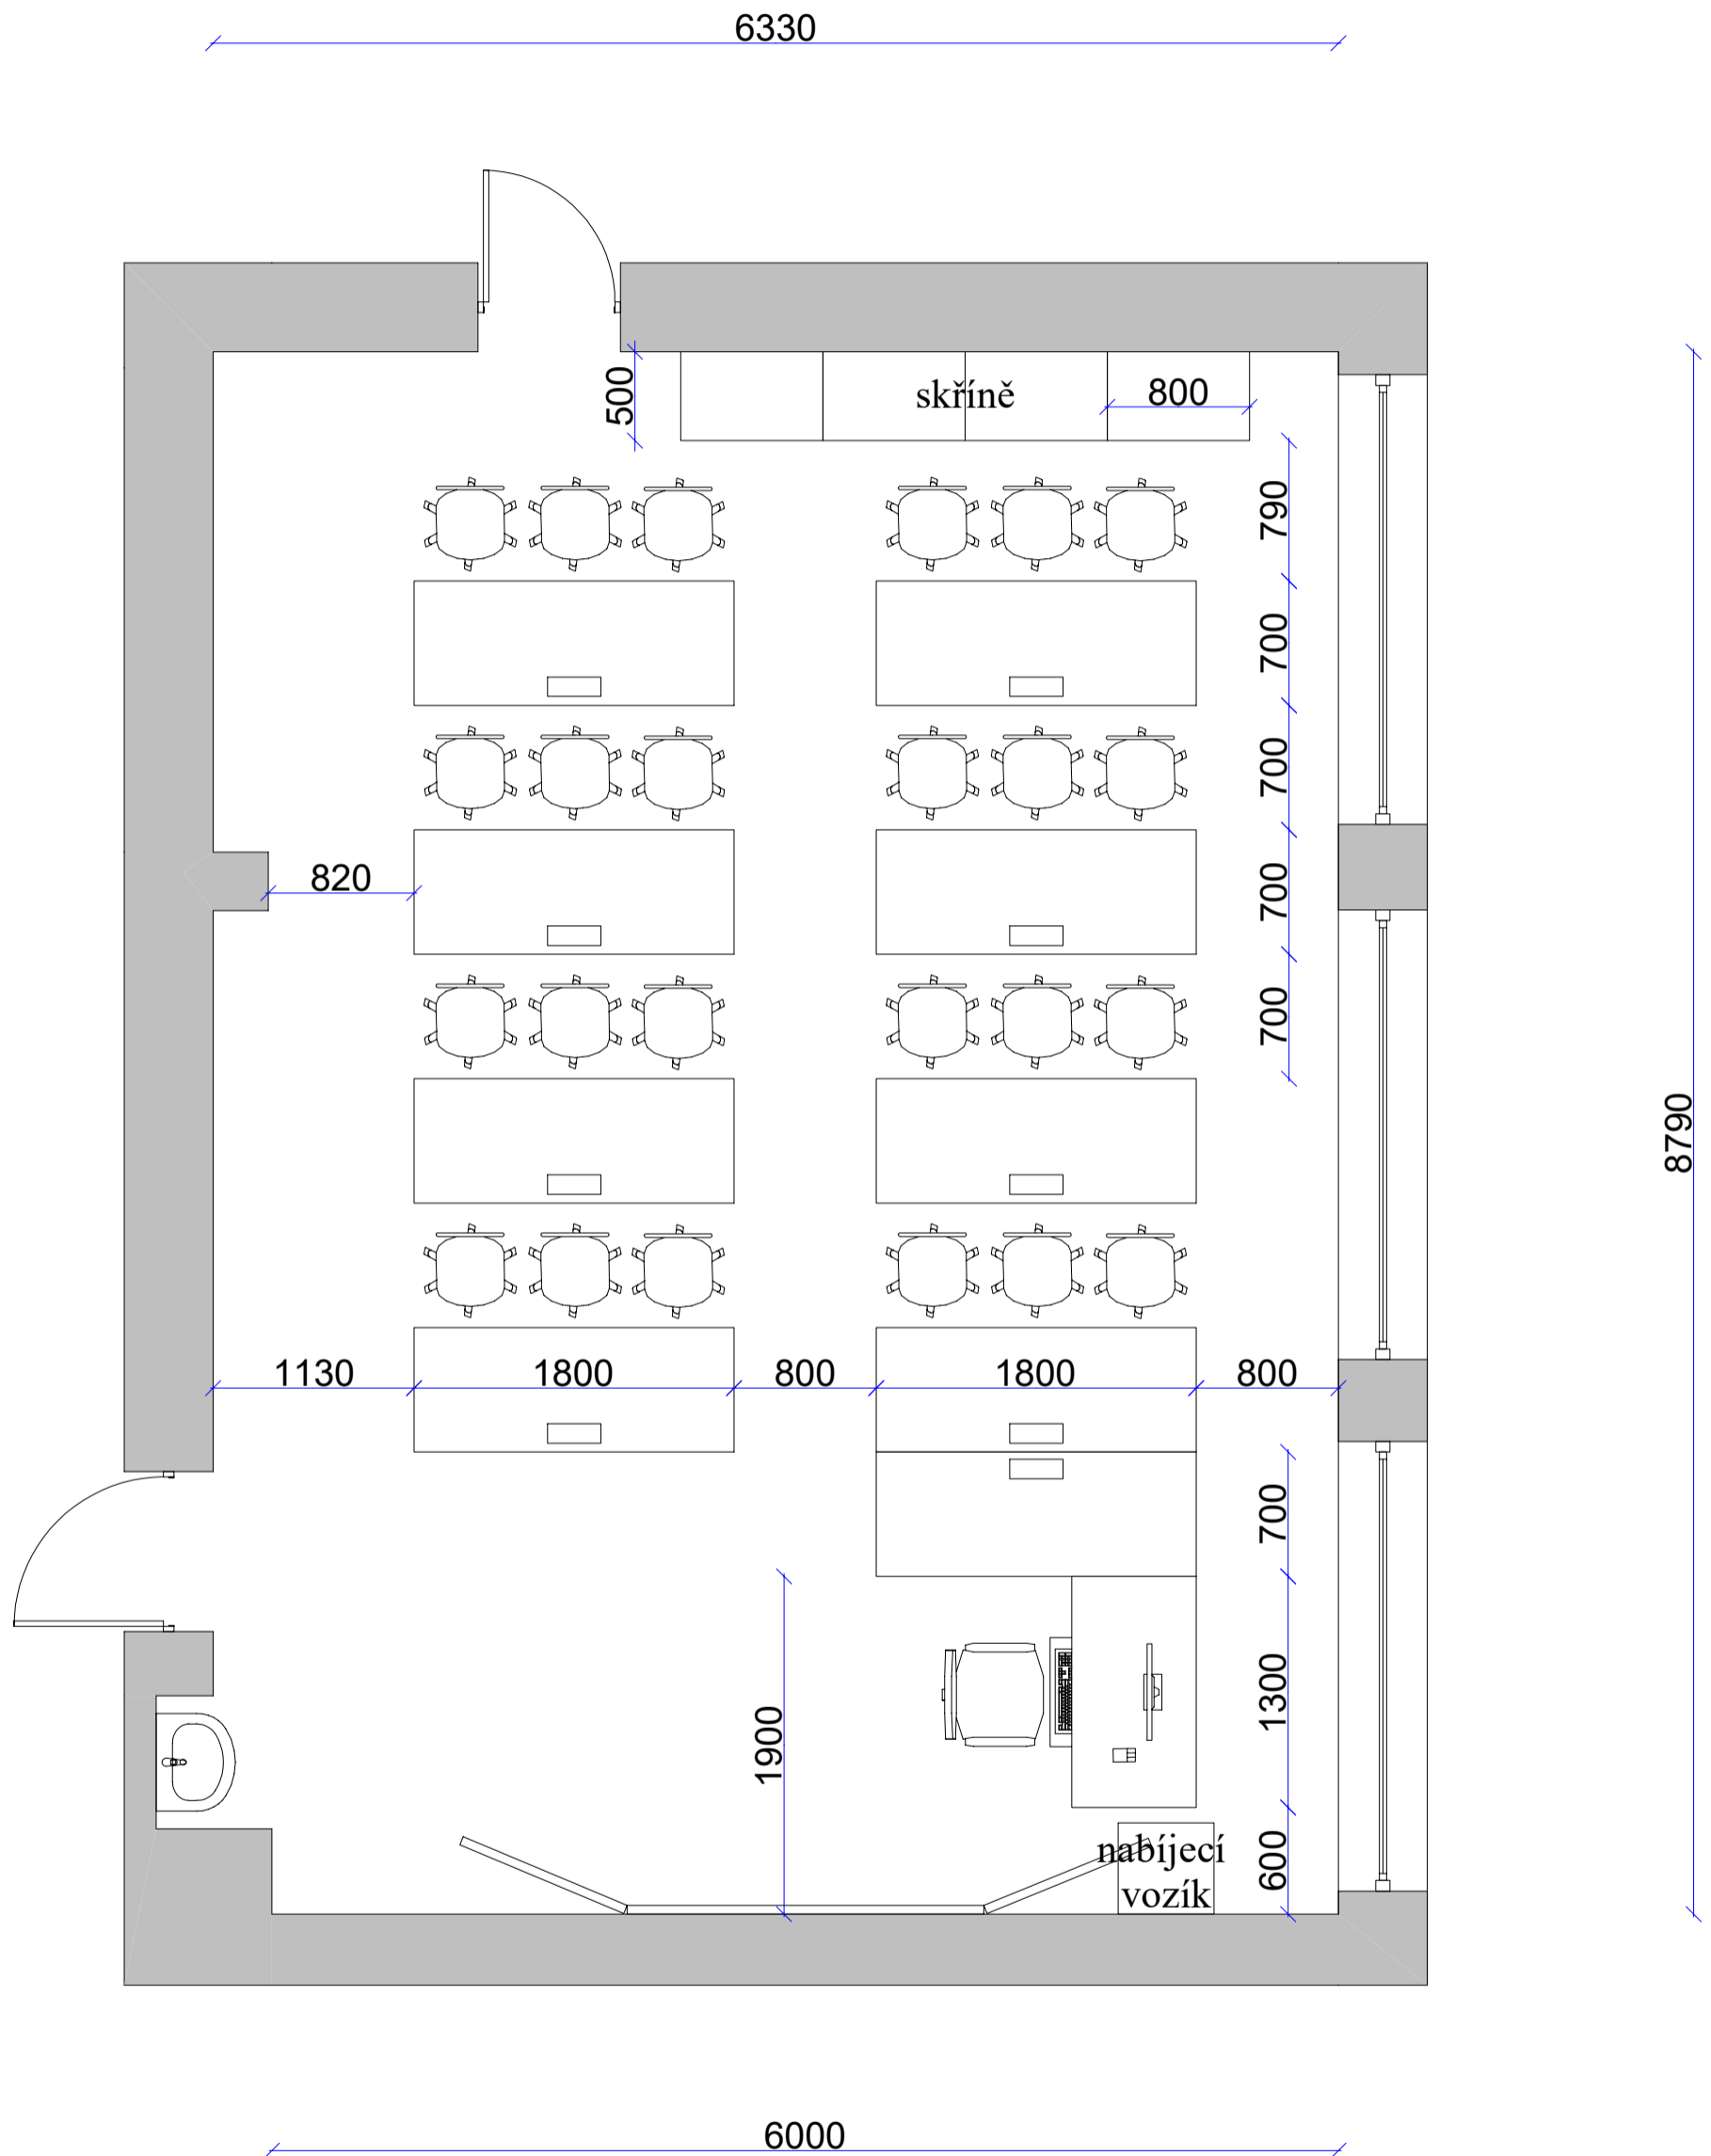

6,33 x 8,79 x 3,085 m
PLOCHA 57,6 m²