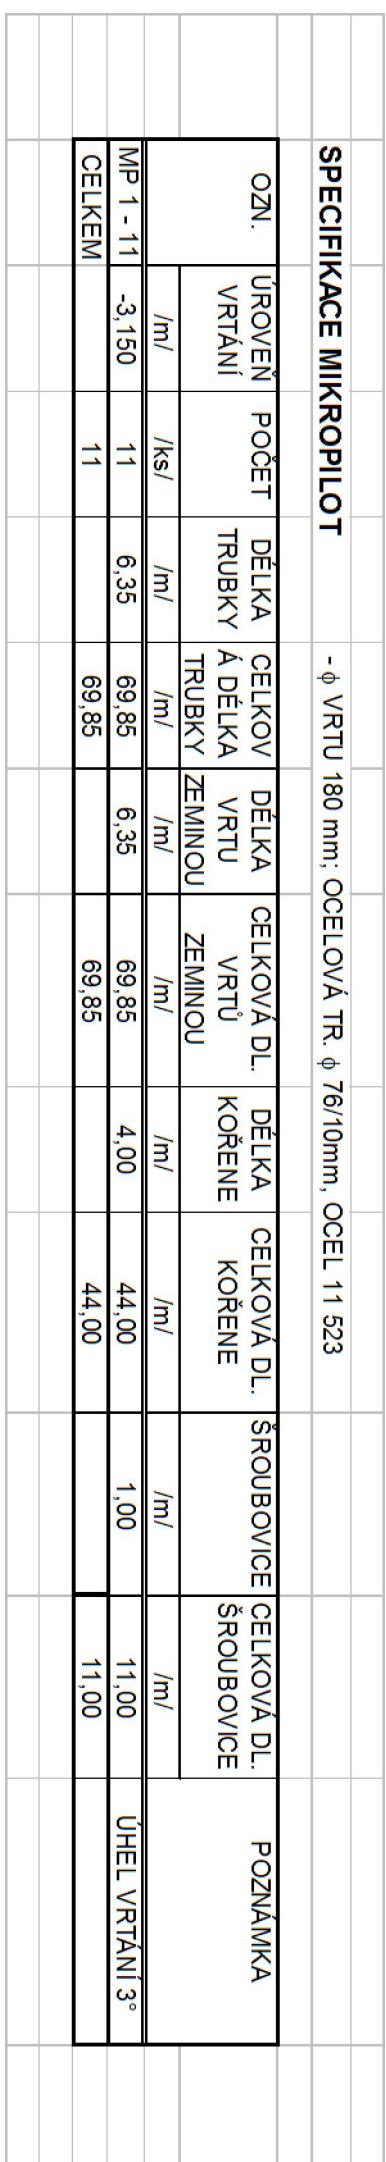
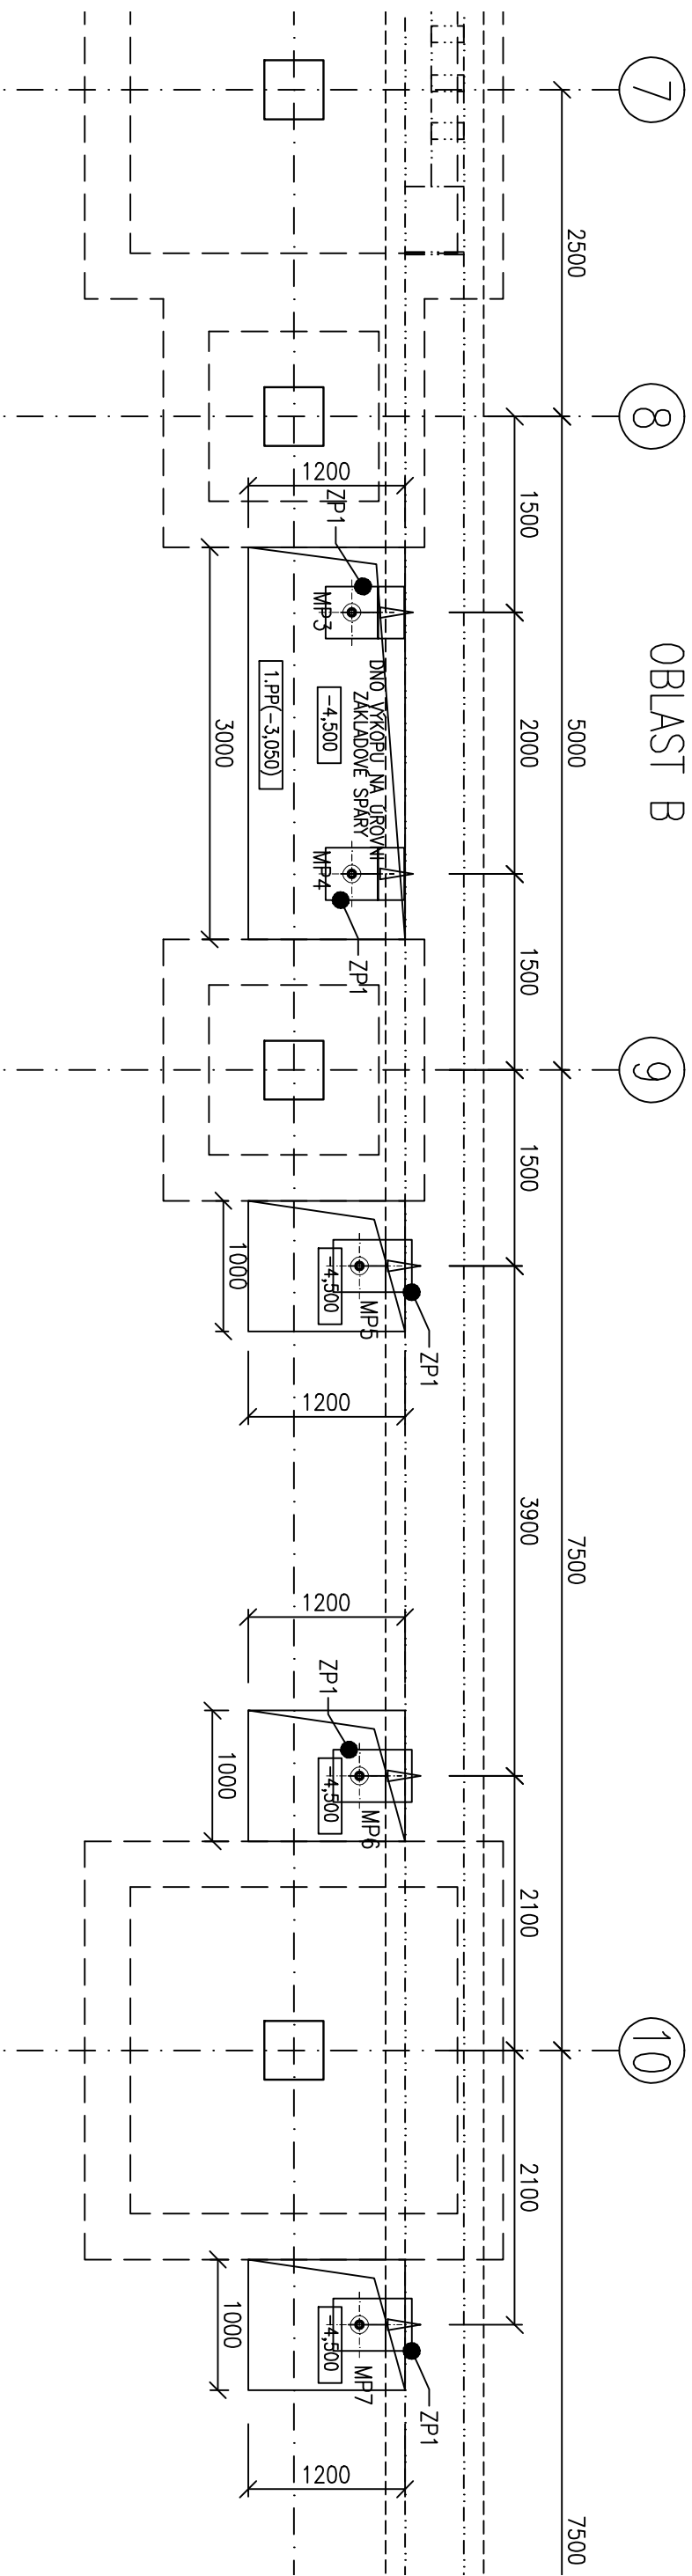
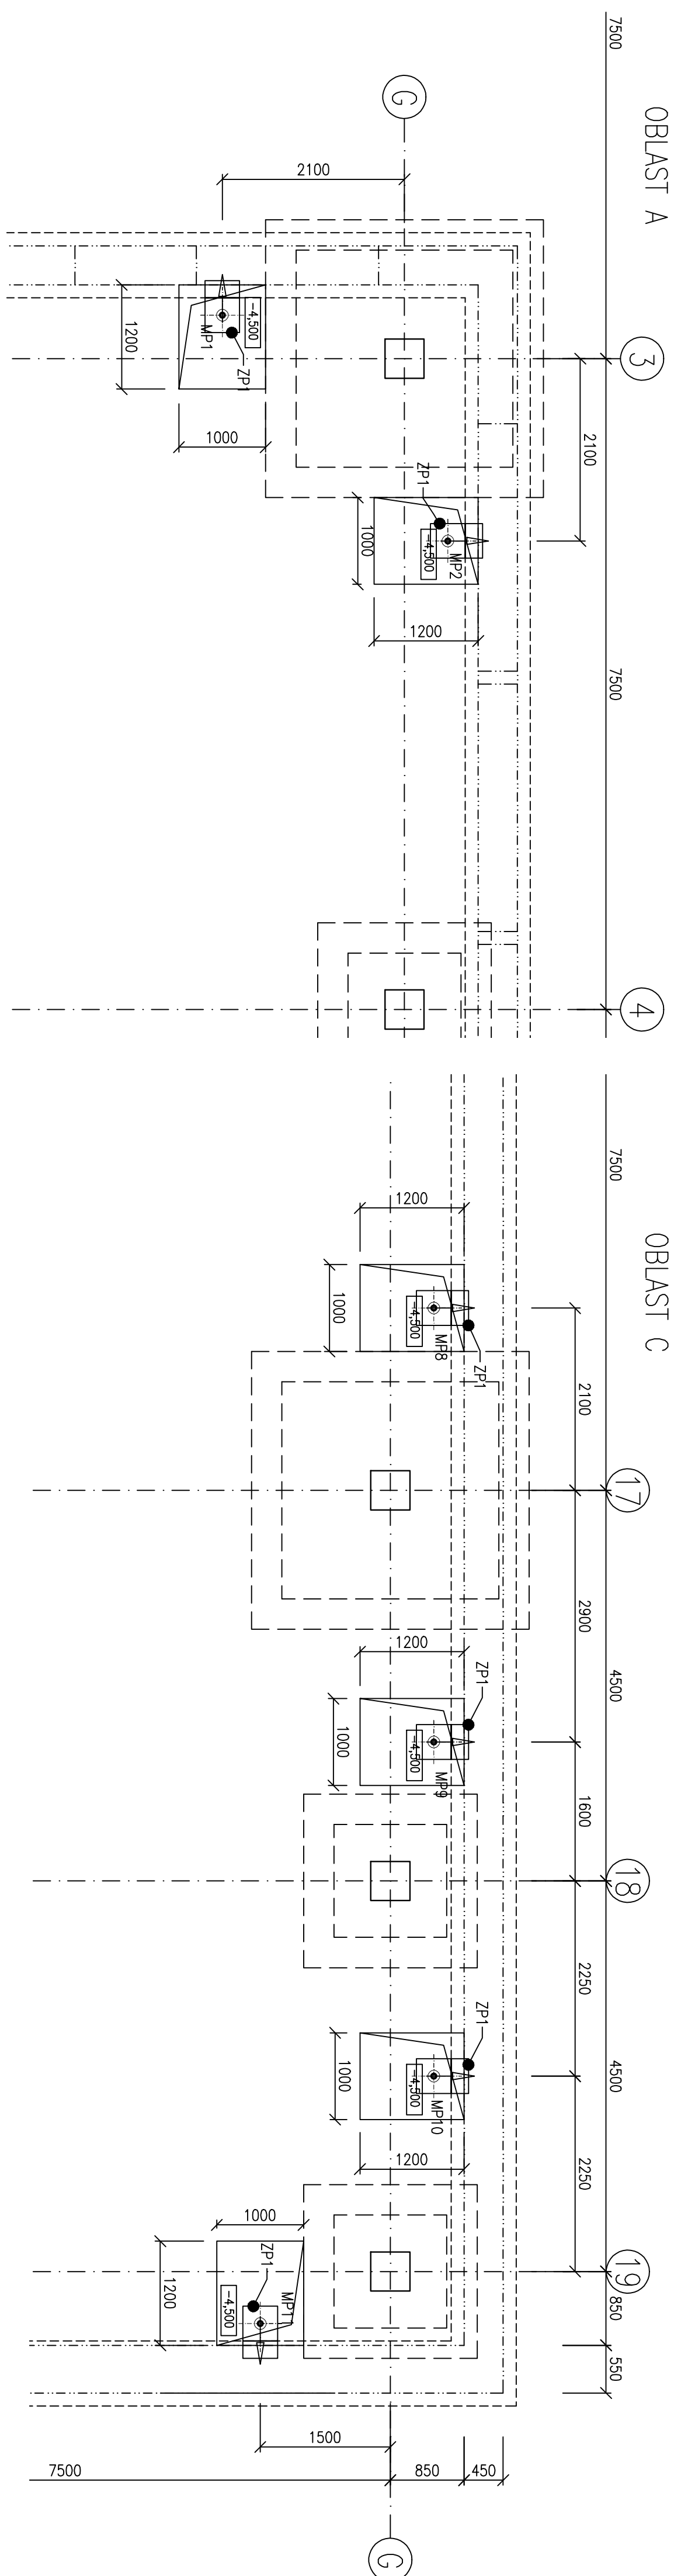
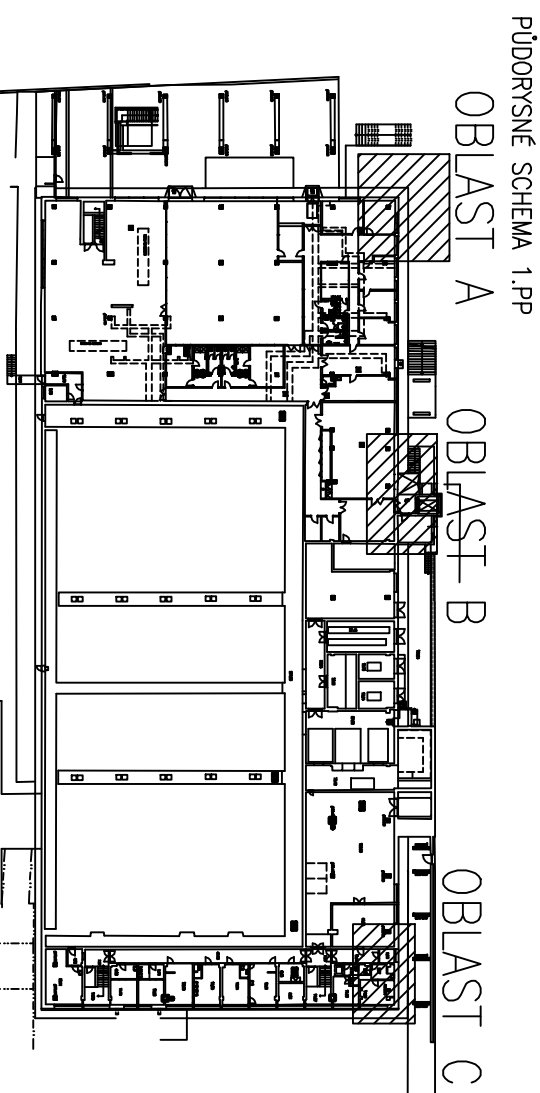
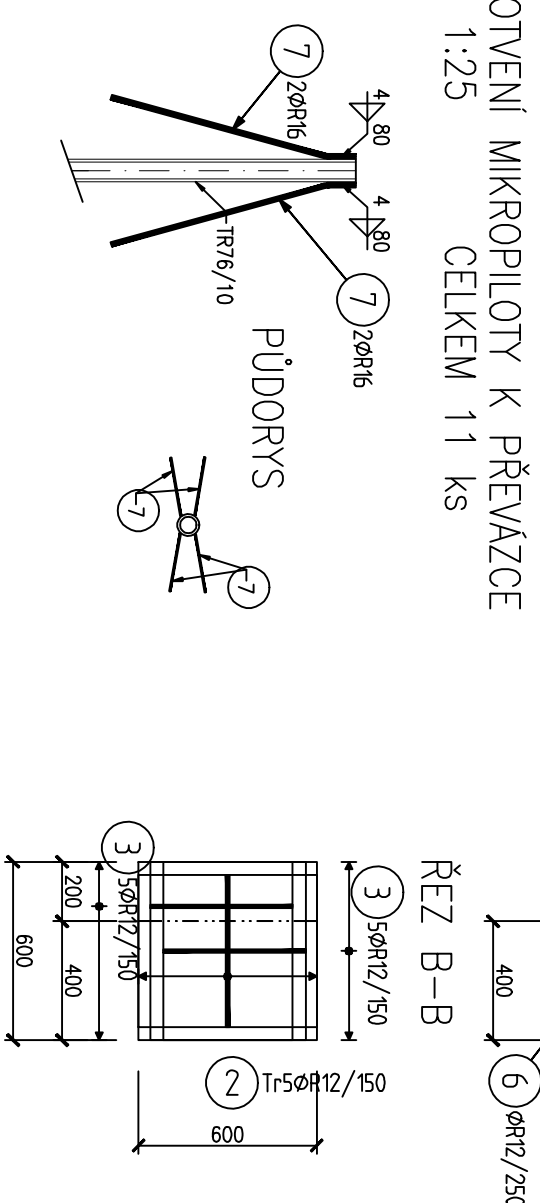
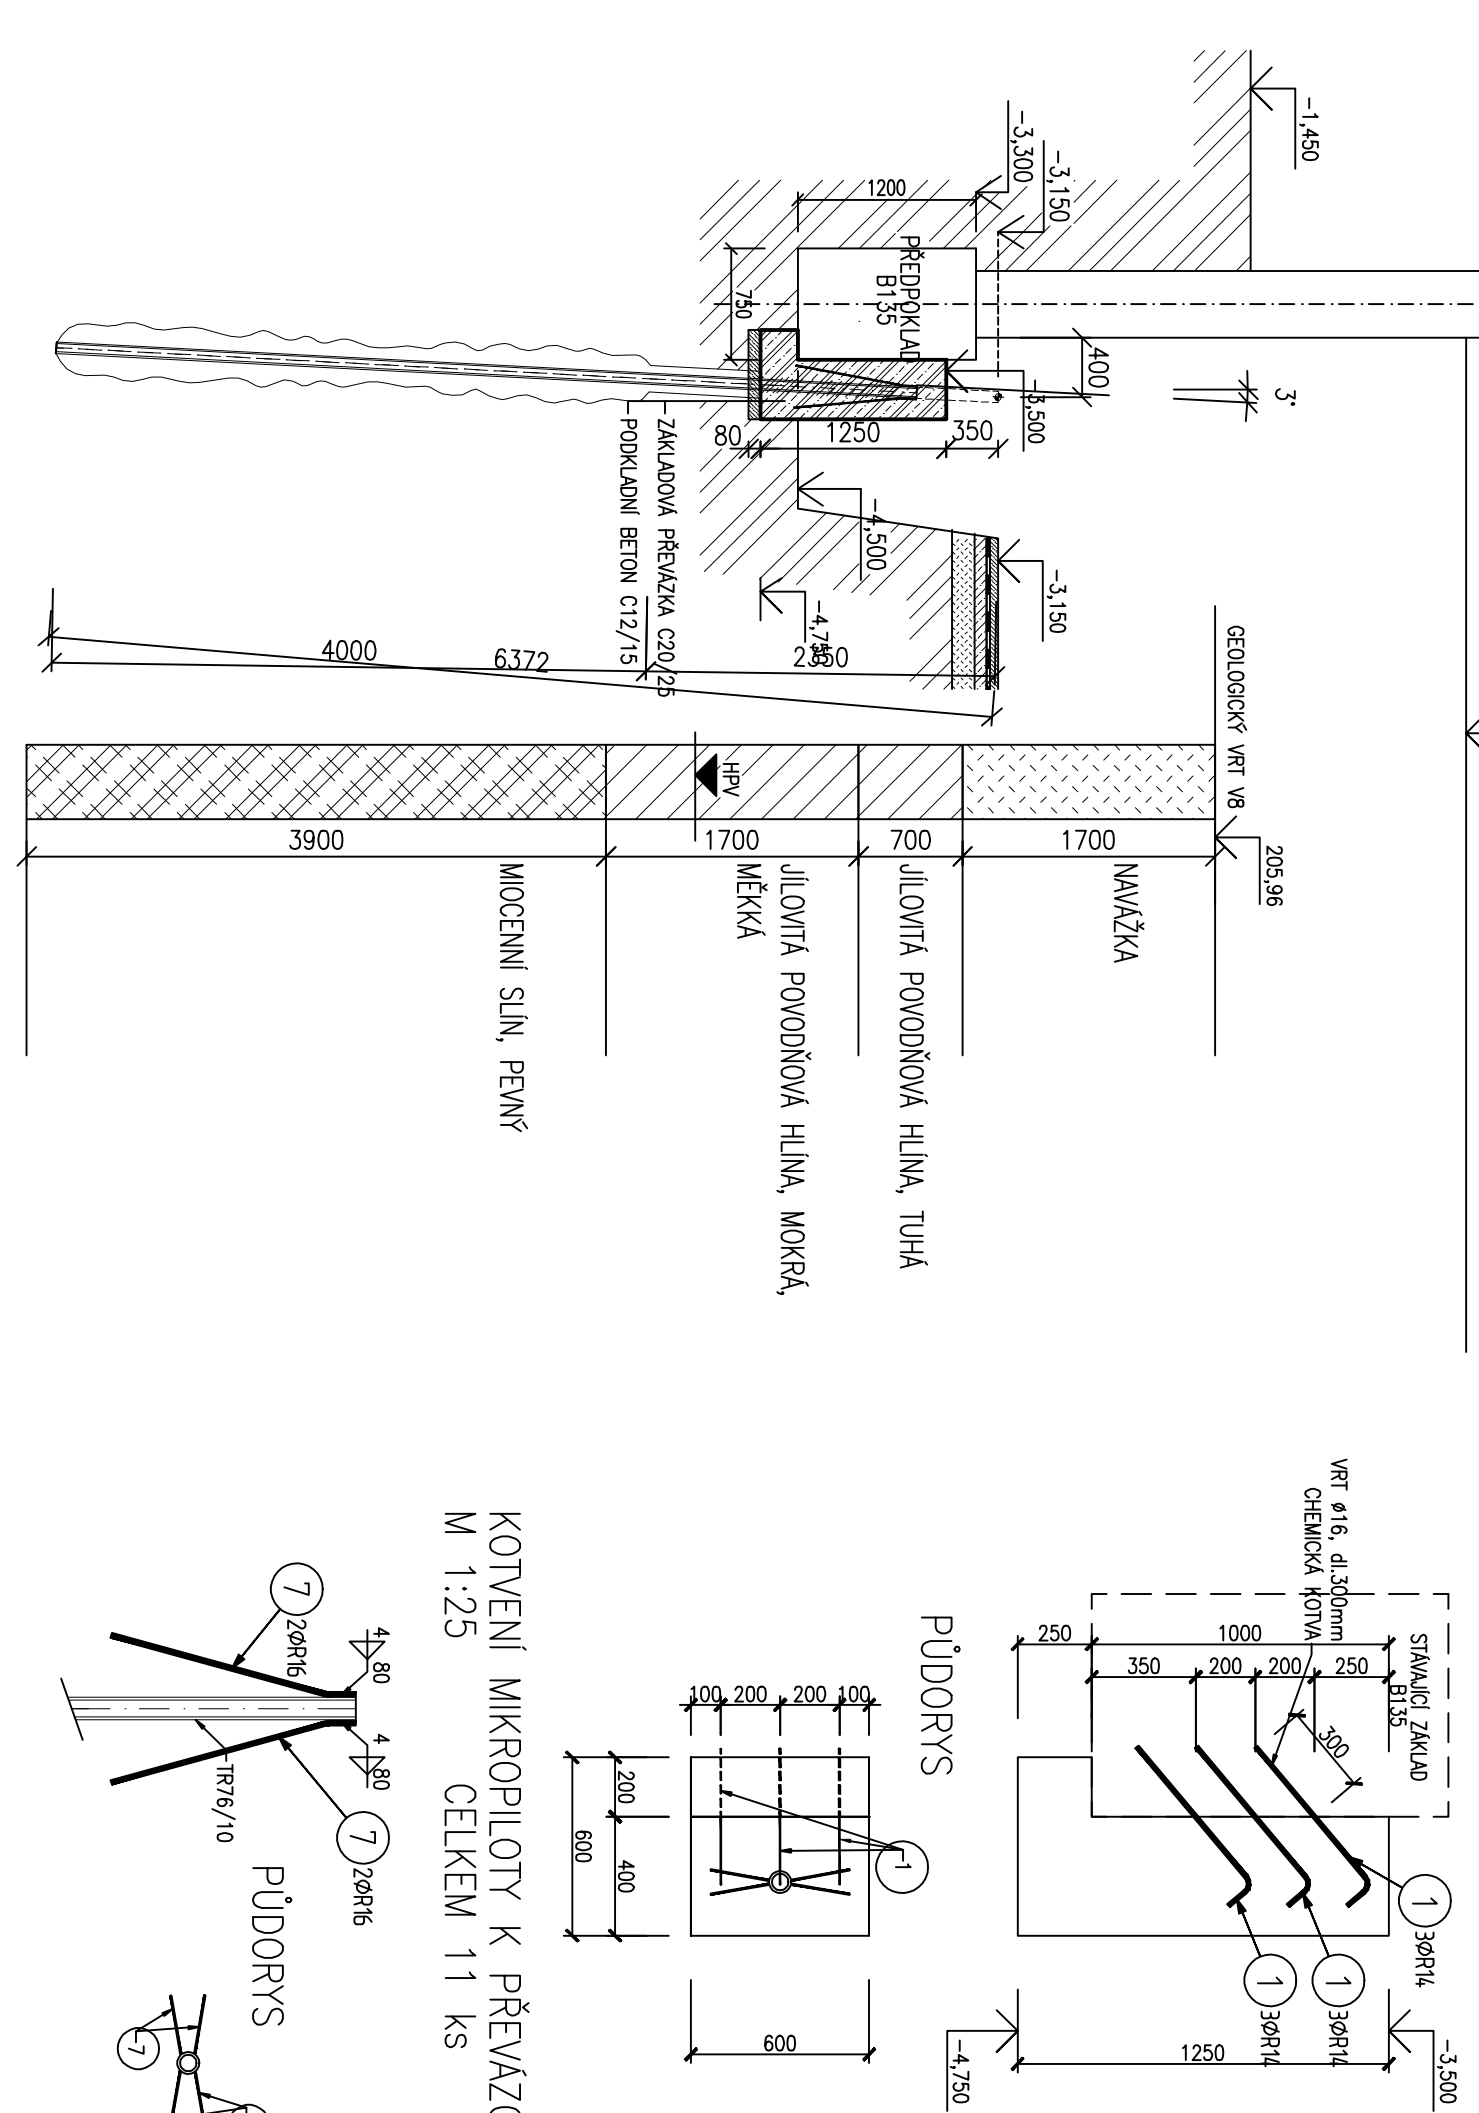


PODCHYCNÍ STĚNY V OSE "G"

[illegible]

				12	14	16	
1	R 14	700	9		6,3		
2	R 12	1500	10	7,5			
3	R 12	1000	10	11,5			
4	R 12	2300	5	11,5			
5	R 12	1700	5	8,5			
6	R 16	1500	12,5				
7	R 16	800	4			3,4	

±0.000 = 207,650 m.n.m.	


[illegible][illegible]