



II/379 VYŠKOV - DRNOVICE


DRNOVICE ↑

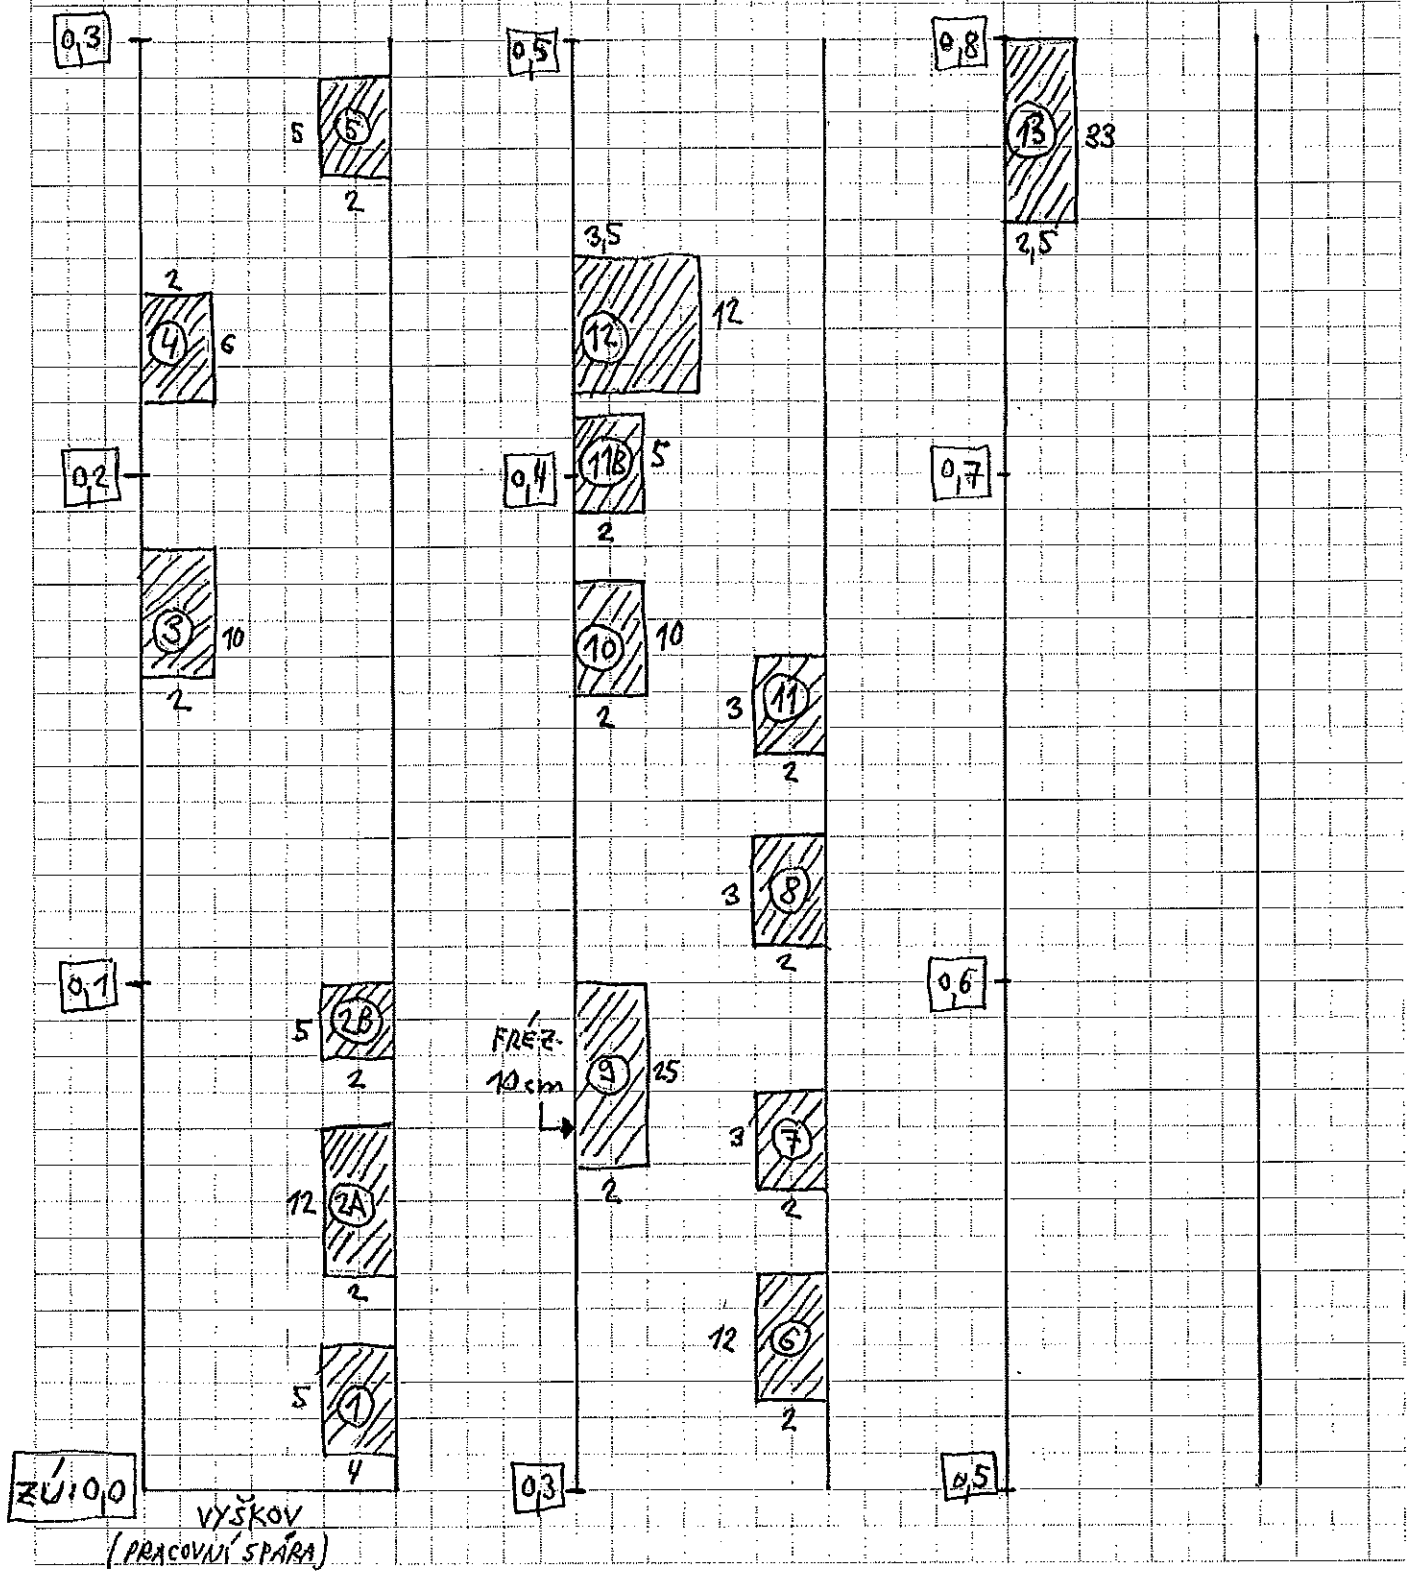

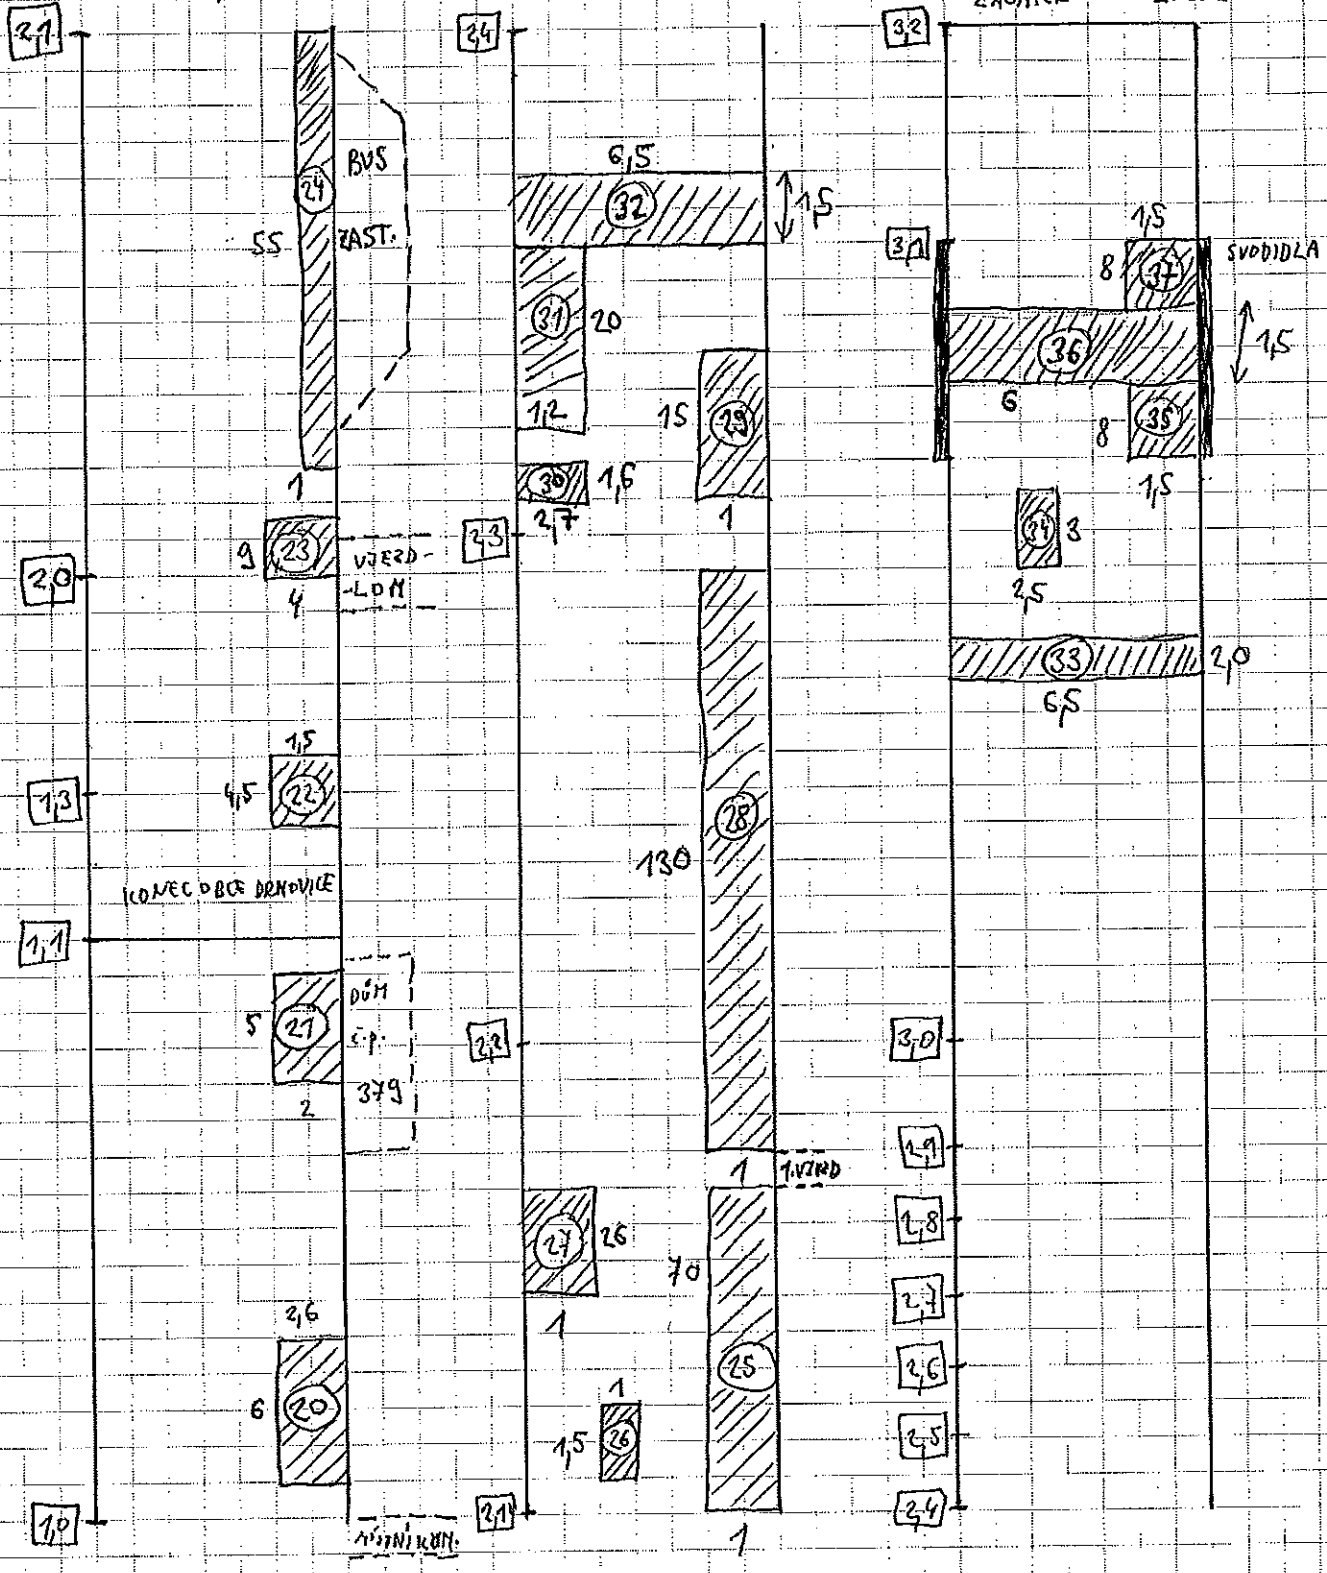

II/431 VÝŠKOV - ul. Nádražní

03



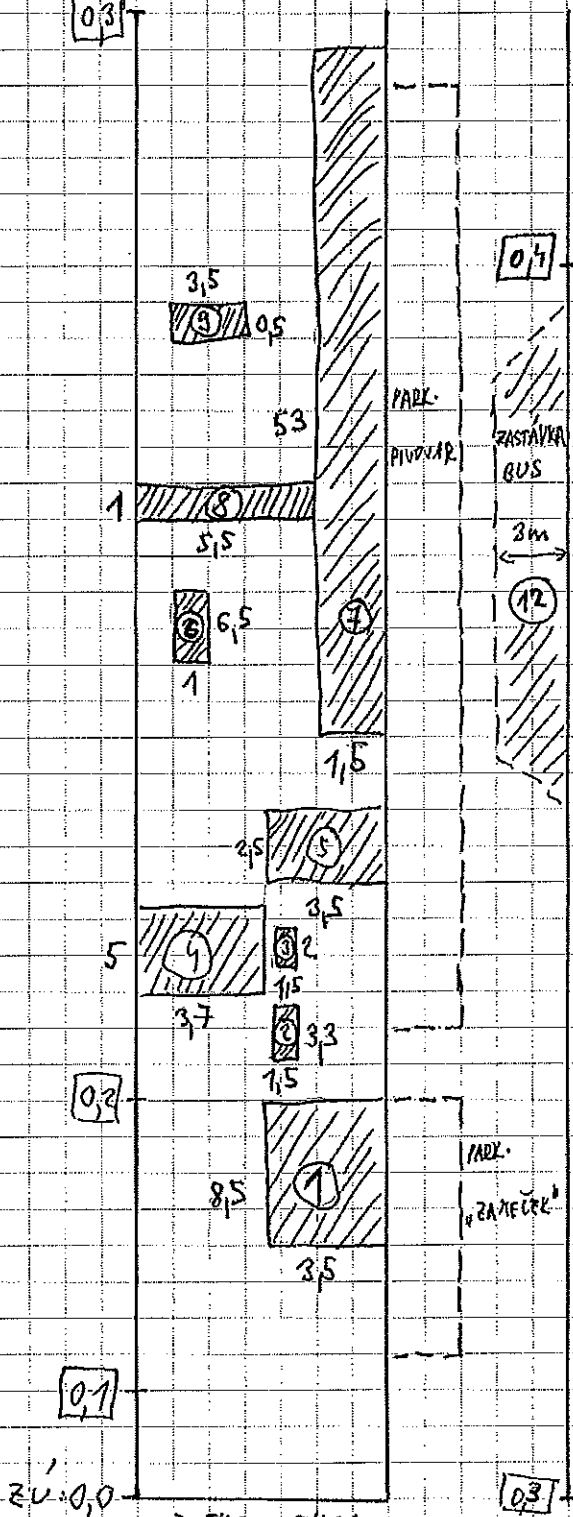


zú: 0,0

kr. 11430 x 11431
ul. Nádražní

03

07

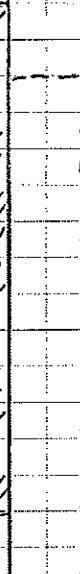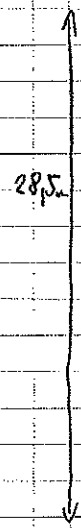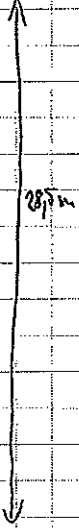

PARKOVISTE

KOOPERATIVA

ZASTÁVKA BUS

PARK. PIVOVAR

PARK. ZATEČEK

ZASTÁVKA BUS

3m

12

1,5

3,5
0,5

53

1
5,5

6,5
1

1,5

2,5
5

5
3,7
9

3,5
2
1,5

3,3
1,5

02

8,5
3,5
7

01

16,5

1,5

11

3m

II/379 DRNOVICE - JEŽKOVICE

DE KONEC OBCE DRNOVICE



JEŽKOVICE

07

06

05

04

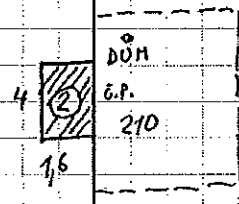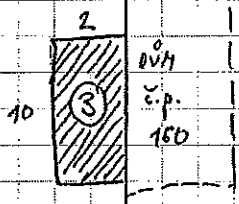

03

02

01



20' : 0,0

ul. MLÝNSKÁ

ul. STARÁ CESTA

II/379